
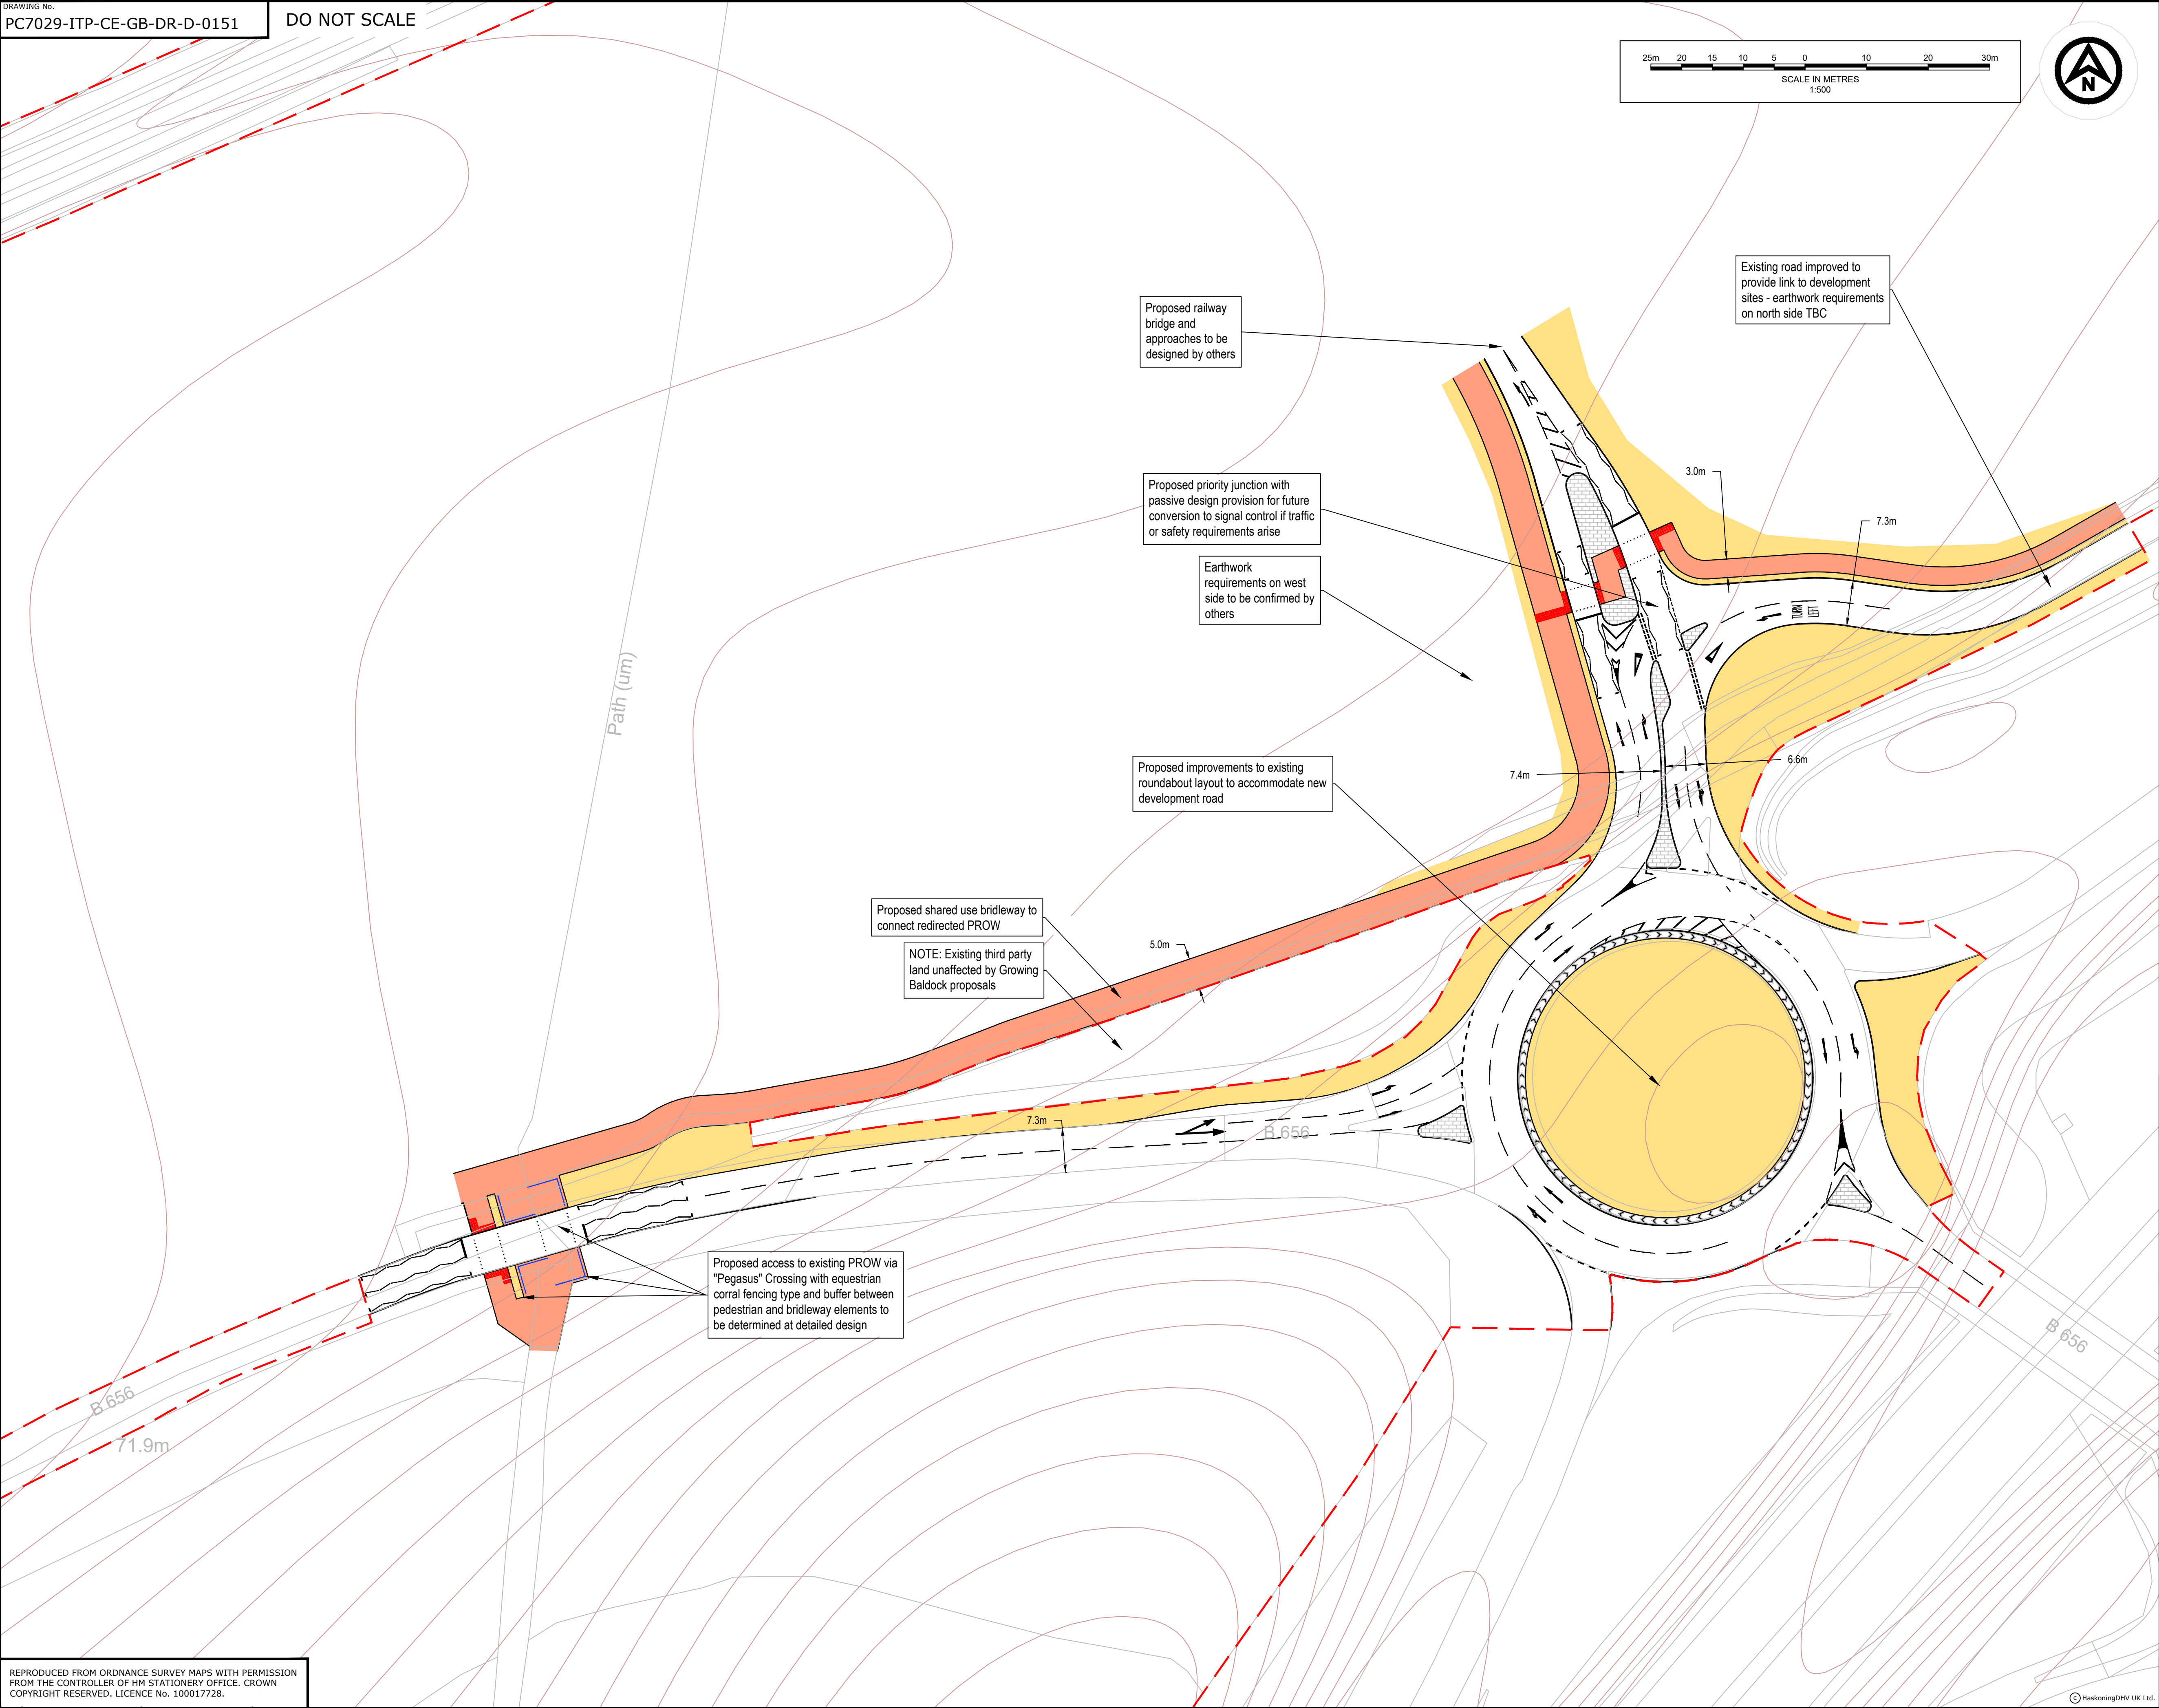


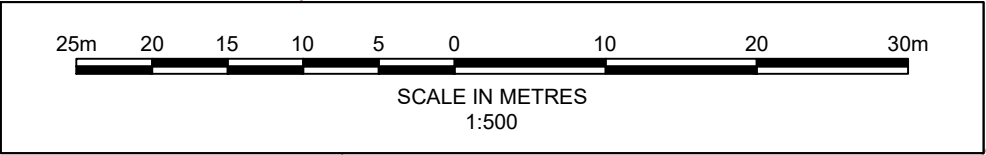

GENERAL NOTES

- DO NOT SCALE FROM THIS DRAWING.
- ALL DIMENSIONS ARE IN METRES UNLESS NOTED OTHERWISE.
- ALL LEVELS AND CO-ORDINATES ARE IN METRES RELATIVE TO ORDNANCE DATUM NEWLYN UNLESS NOTED OTHERWISE.
- THIS DRAWING HAS BEEN BASED UPON ORDNANCE SURVEY / TOPOGRAPHICAL INFORMATION SUPPLIED BY OTHERS, ITP SHALL NOT BE LIABLE FOR ANY INACCURACY OR DEFICIENCIES ARISING FROM IT.
- THIS DRAWING IS FOR PLANNING PURPOSES ONLY AND DOES NOT REPRESENT A CONSTRUCTION STAGE DRAWING.

LEGEND:

- PROPOSED KERB LINE
- PROPOSED TACTILE PAVING FOR UNCONTROLLED PEDESTRIAN CROSSINGS
- PROPOSED TACTILE PAVING FOR CONTROLLED PEDESTRIAN CROSSINGS
- PROPOSED SHARED FOOT & CYCLEWAY
- PROPOSED FOOTWAY
- PROPOSED CYCLEWAY
- PROPOSED AREA FOR SOFT LANDSCAPING
- PROPOSED AREA FOR HARD LANDSCAPING
- GROWING BALDOCK DEVELOPMENT SITE PLANNING BOUNDARY

P02	30.09.25	ISSUED FOR COMMENT	BKB	MLG	GB
P01	12.09.25	ISSUED FOR COMMENT	BKB	MLG	GB
REV	DATE	DESCRIPTION	BY	CHK	APP

REVISIONS

DRAWING STATUS	PLANNING
----------------	----------

CLIENT

Urban&Civic

PROJECT

GROWING BALDOCK

TITLE

DEVELOPMENT SITE
ACCESS - ROYSTON
ROAD/A505



by Haskoning

Portland Street,
Manchester One, 9th Floor
Manchester, M1 3LF
Tel: +44(0)161 2363018
Email: info.manchester@uk.rdhv.com
Website: www.royalhaskoning.com

DRAWN	BKB	CHECKED	MLG	APPROVED	GB
DATE	SEP 25	SCALE AT A1	1:500	PROJECT NUMBER	PC7029

DRAWING No.	PC7029-ITP-CE-GB-DR-D-0151	SUITABILITY	REVISION
		S3	P02