


- GENERAL NOTES**
- DO NOT SCALE FROM THIS DRAWING.
 - ALL DIMENSIONS ARE IN METRES UNLESS NOTED OTHERWISE.
 - ALL LEVELS AND CO-ORDINATES ARE IN METRES RELATIVE TO ORDNANCE DATUM NEWLYN UNLESS NOTED OTHERWISE.
 - THIS DRAWING HAS BEEN BASED UPON ORDNANCE SURVEY / TOPOGRAPHICAL INFORMATION SUPPLIED BY OTHERS, ITP SHALL NOT BE LIABLE FOR ANY INACCURACY OR DEFICIENCIES ARISING FROM IT.
 - THIS DRAWING IS FOR PLANNING PURPOSES ONLY AND DOES NOT REPRESENT A CONSTRUCTION STAGE DRAWING.

- LEGEND:**
- PROPOSED KERB LINE
 - PROPOSED TACTILE PAVING FOR UNCONTROLLED PEDESTRIAN CROSSINGS
 - PROPOSED TACTILE PAVING FOR CONTROLLED PEDESTRIAN CROSSINGS
 - PROPOSED SHARED FOOT & CYCLEWAY
 - PROPOSED FOOTWAY
 - PROPOSED CYCLEWAY
 - PROPOSED AREA FOR SOFT LANDSCAPING
 - PROPOSED AREA FOR HARD LANDSCAPING
 - GROWING BALDOCK DEVELOPMENT SITE PLANNING BOUNDARY

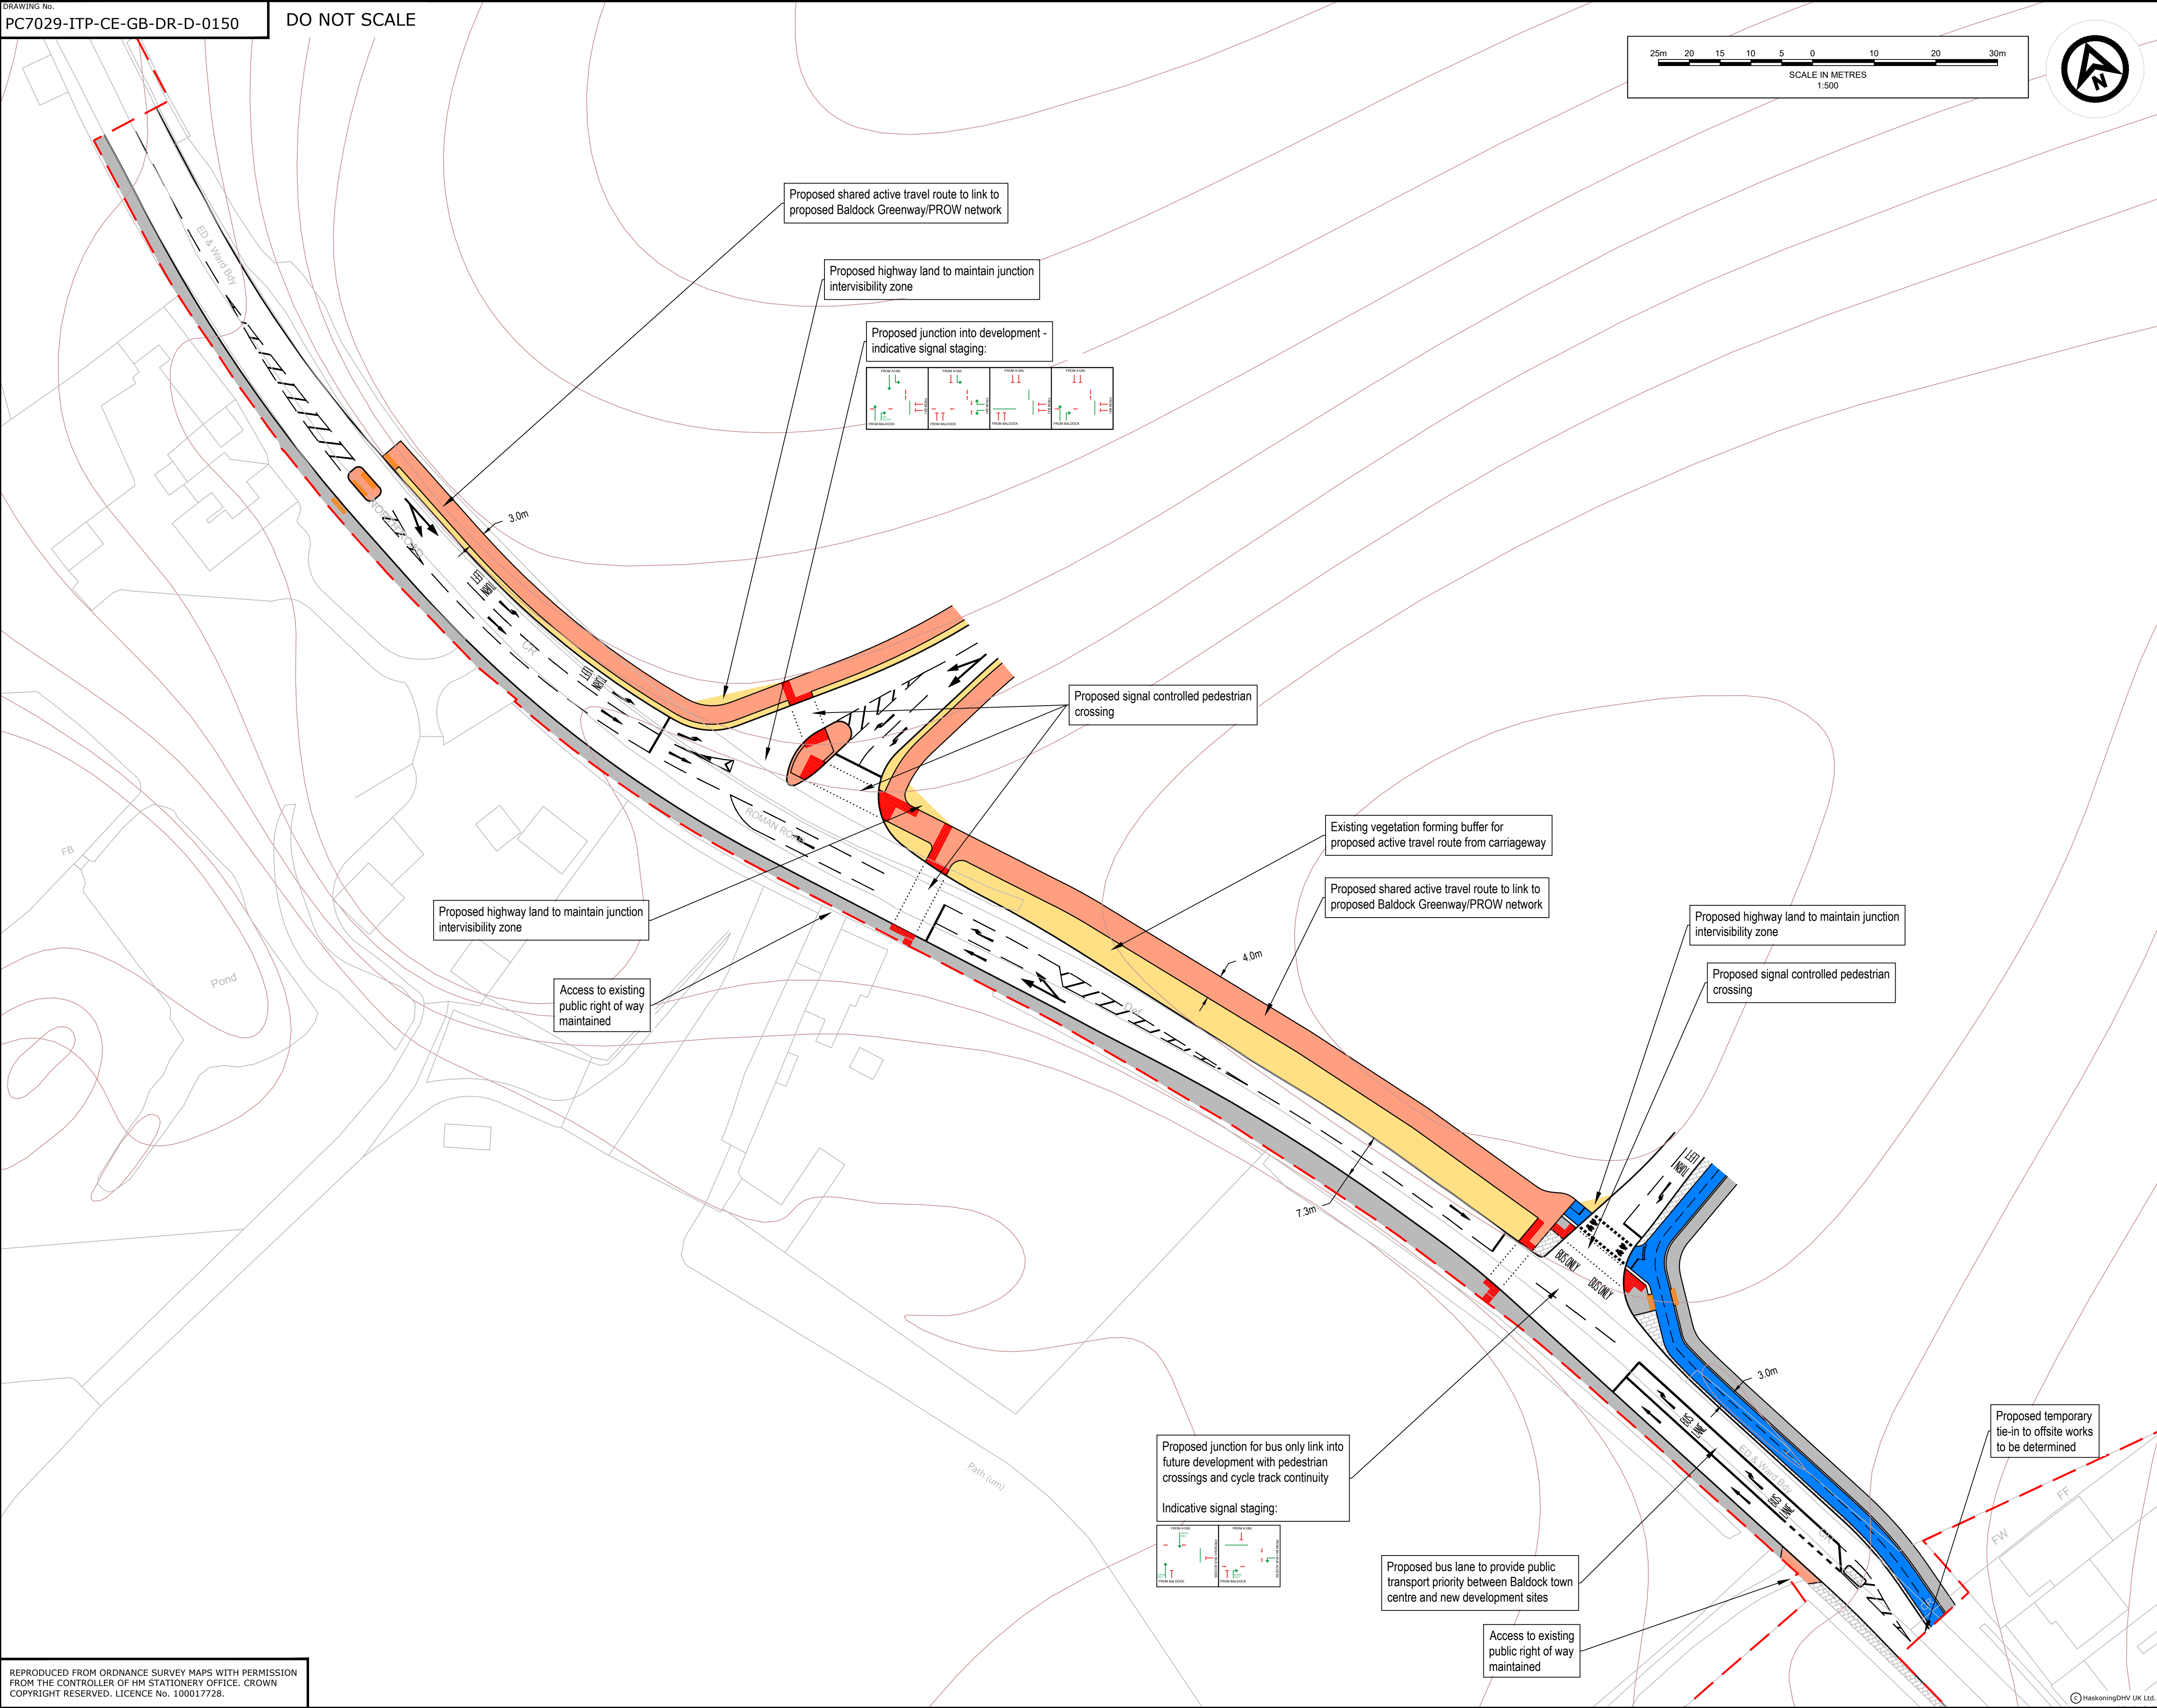

REPRODUCED FROM ORDNANCE SURVEY MAPS WITH PERMISSION FROM THE CONTROLLER OF HM STATIONERY OFFICE. CROWN COPYRIGHT RESERVED. LICENCE No. 100017728.

P01 12.09.25		ISSUED FOR COMMENT		BKB	MLG	GB
REV	DATE	DESCRIPTION		BY	CHK	APP
REVISIONS						
DRAWING STATUS				PLANNING		
CLIENT						
Urban&Civic						
PROJECT						
GROWING BALDOCK						
TITLE						
DEVELOPMENT SITE ACCESSSES: NORTH ROAD						
 Portland Street, Manchester One, 9th Floor Manchester, M1 3LF Tel +44(0)161 2361018 Email info.manchester@uk.hdrhv.com Website www.royalhaskoning.com by Haskoning						
DRAWN		BKB	CHECKED	MLG	APPROVED	GB
DATE	SEP 25	SCALE AT A1	1:500		PROJECT NUMBER	PC7029
DRAWING No.					SUITABILITY	REVISION
PC7029-ITP-CE-GB-DR-D-0150					S3	P01