


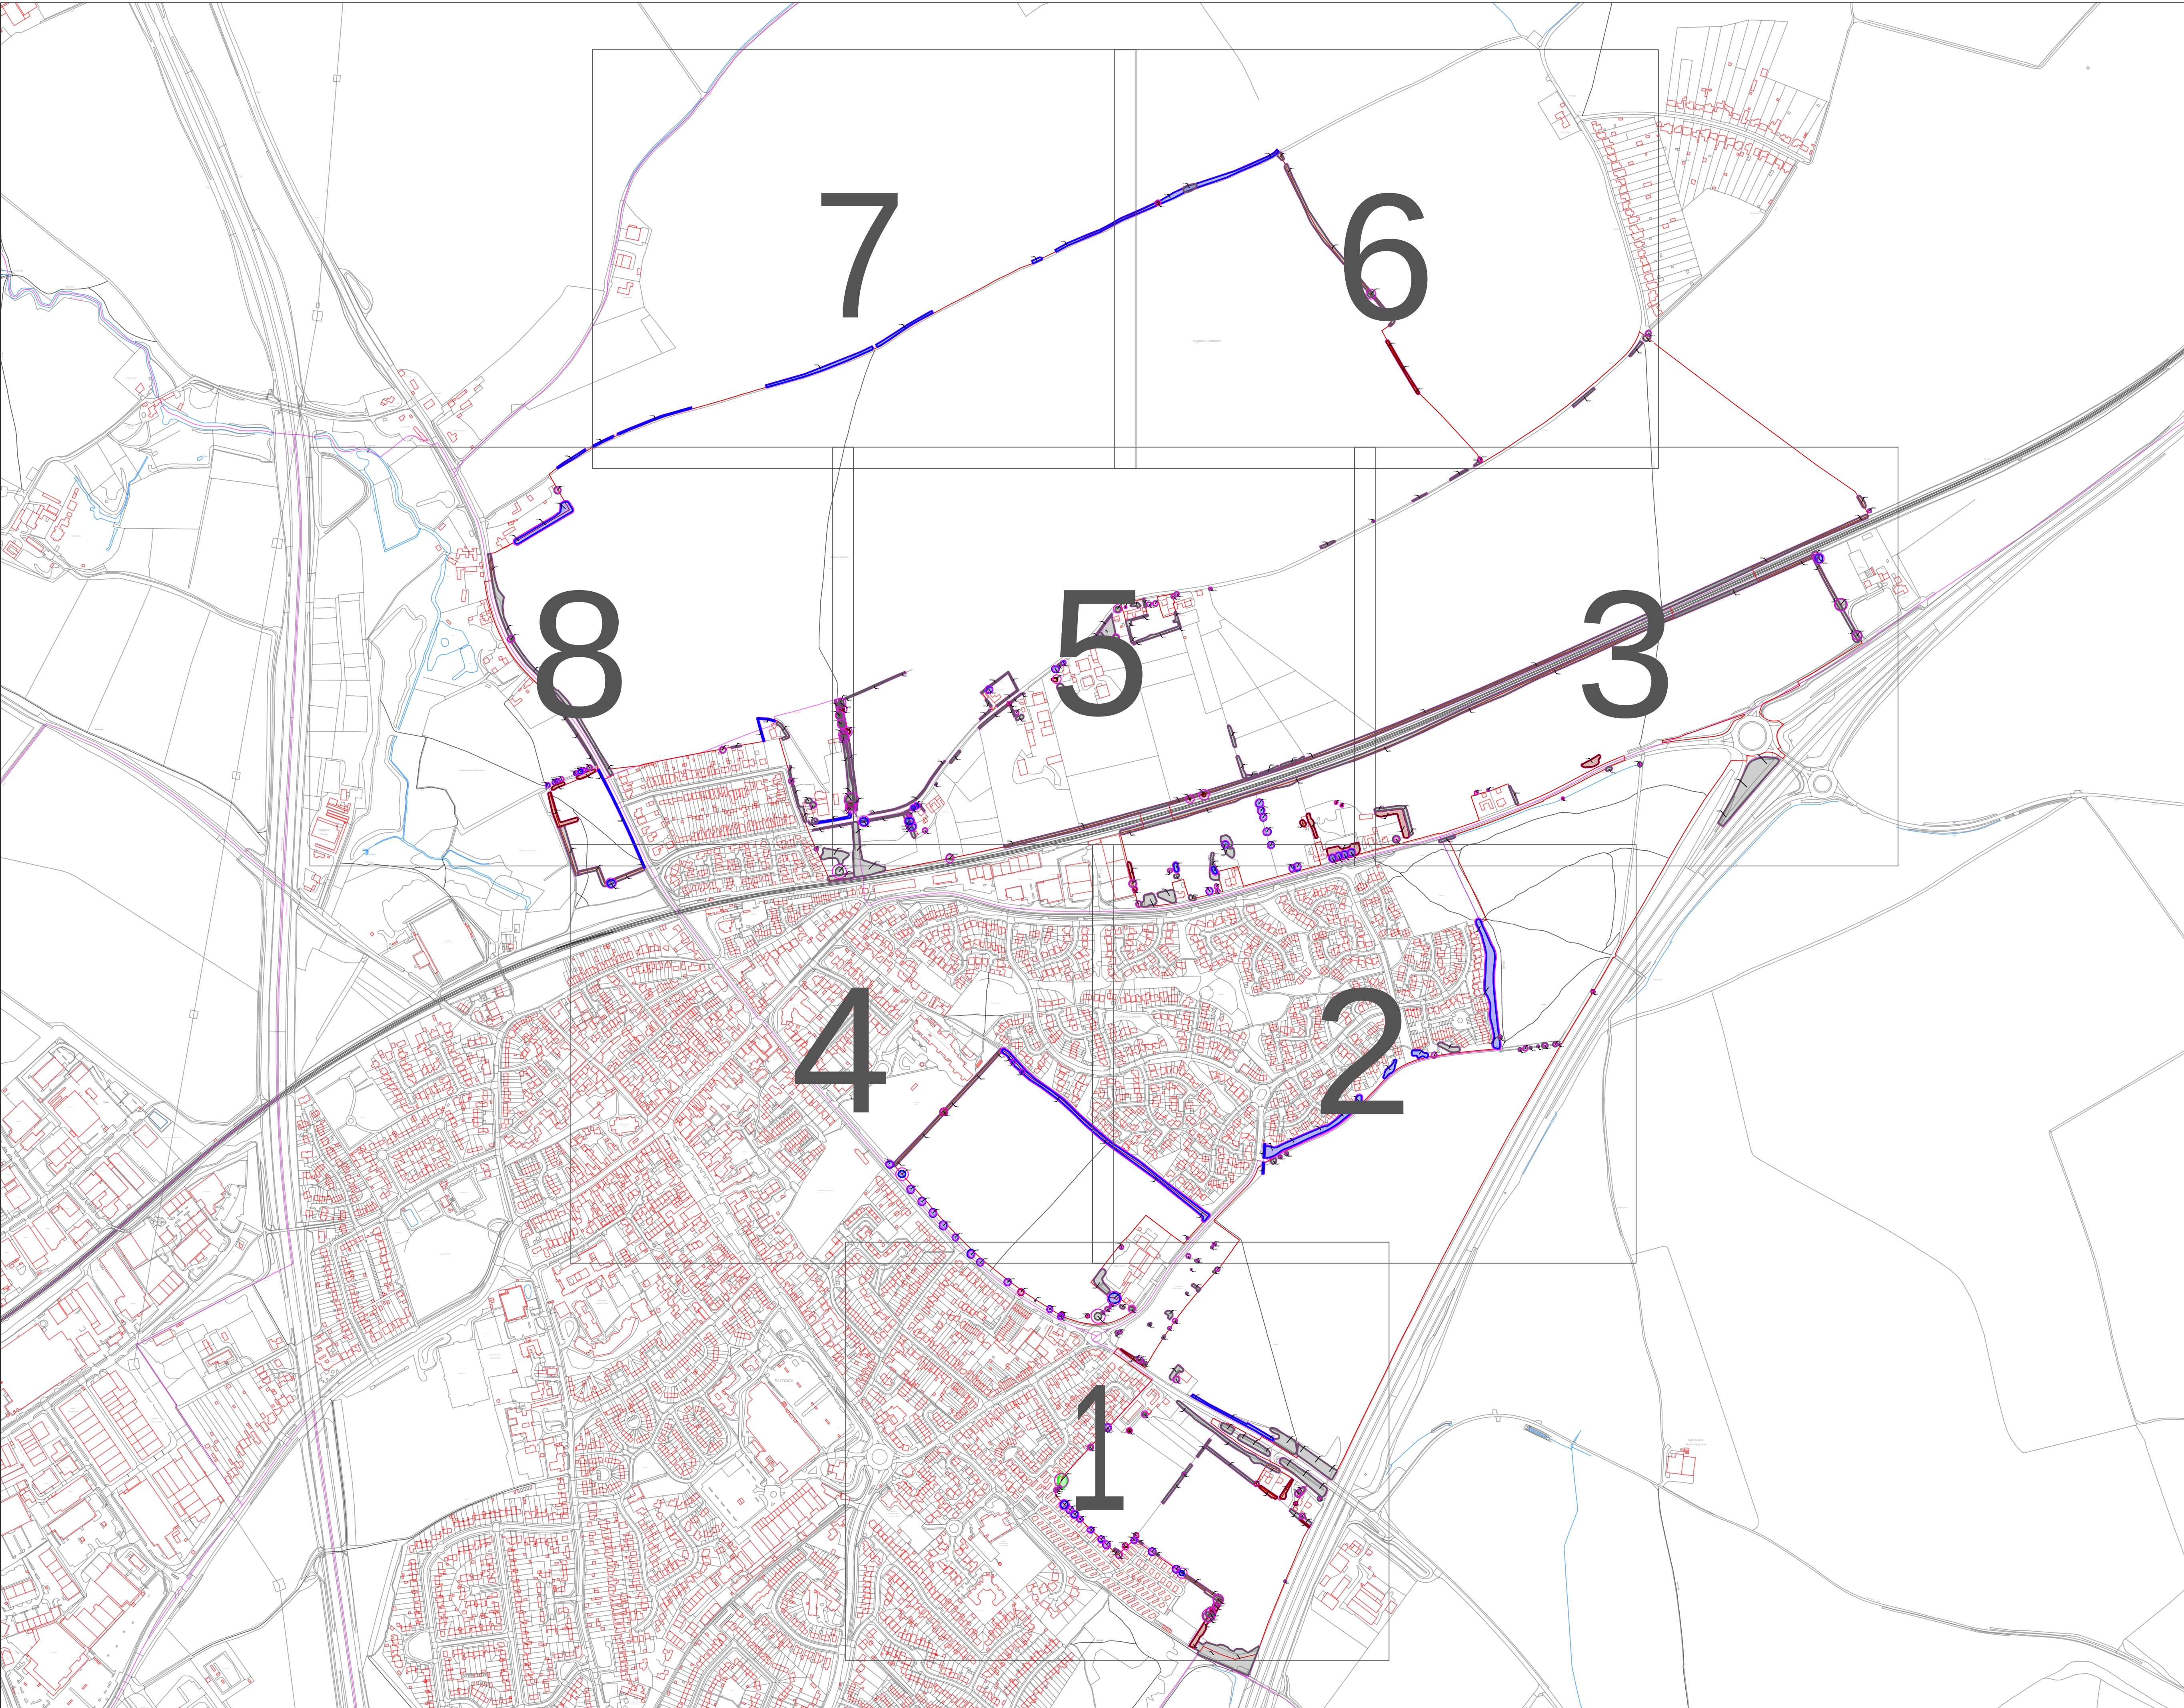

KEY.

Trees / Groups / Hedgerows

- Canopy Spread
- Tree Stem
- Root Protection Area

A Category Tree
(High quality / retention value)

B Category Tree
(Moderate quality / retention value)

C Category Tree
(Low quality / retention value)

U Category Tree
(No remaining retention value)




Rev B	Updated redline boundary (Rev F)	11.09.2025
Rev A	Issue to client	09.08.2024
Rev	Description	Date

SEED

SEED Arboriculture Ltd
Suite F6.1, Adelphi Mill, Bollington, Cheshire, SK10 5JB
www.seed-arb.co.uk

PROJECT Growing Baldock	
TITLE Tree Constraints Plan (Overview)	
DRAWING REF 1827-TCP-000-B	DRAWING NO 000
SCALE 1:5000 @ A1	REVISION Rev B

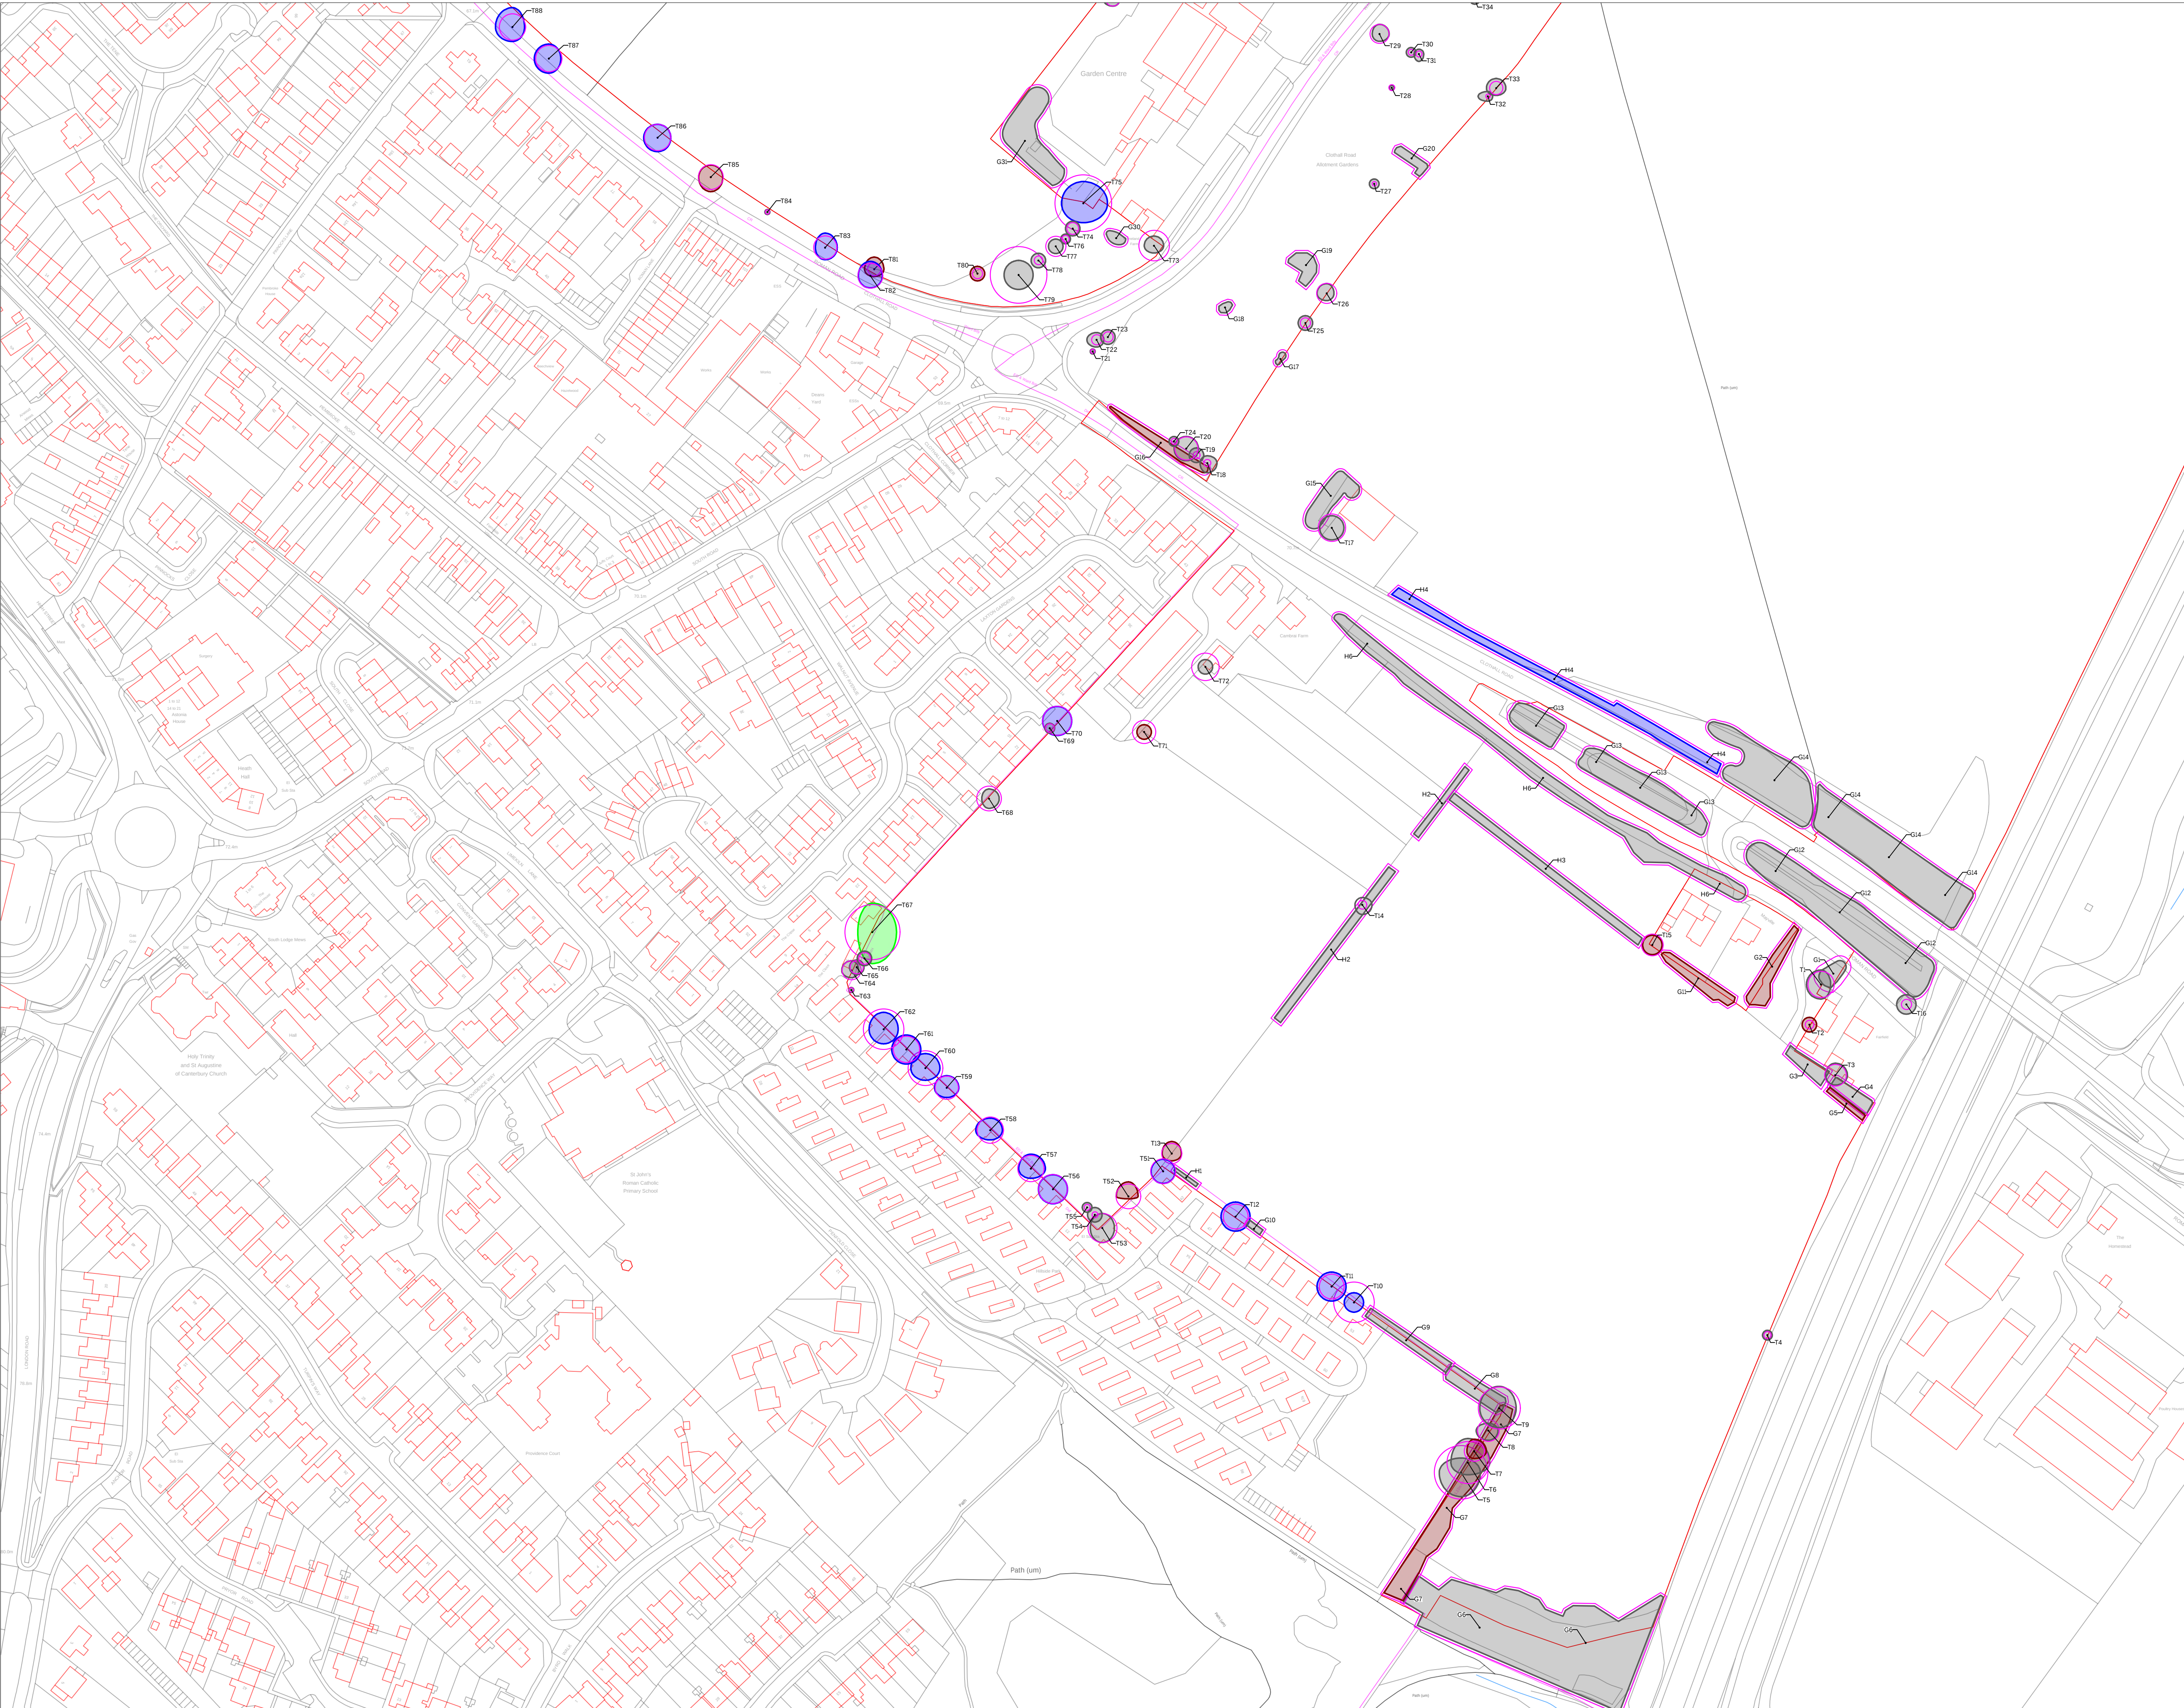

KEY.

Trees / Groups / Hedgerows

- Canopy Spread
- Tree Stem
- Root Protection Area

A Category Tree
(High quality / retention value)

B Category Tree
(Moderate quality / retention value)

C Category Tree
(Low quality / retention value)

U Category Tree
(No remaining retention value)




Rev B	Updated redline boundary (Rev F)	11.09.2025
Rev A	Issue to client	09.08.2024
Rev	Description	Date

SEED

SEED Arboriculture Ltd
Suite F6.1, Adelphi Mill, Bollington, Cheshire, SK10 5JB
www.seed-arb.co.uk

PROJECT Growing Baldock	DRAWING NO 001
TITLE Tree Constraints Plan (1 of 8)	REVISION Rev B
DRAWING REF 1827-TCP-001-B	
SCALE 1:1250 @ A1	



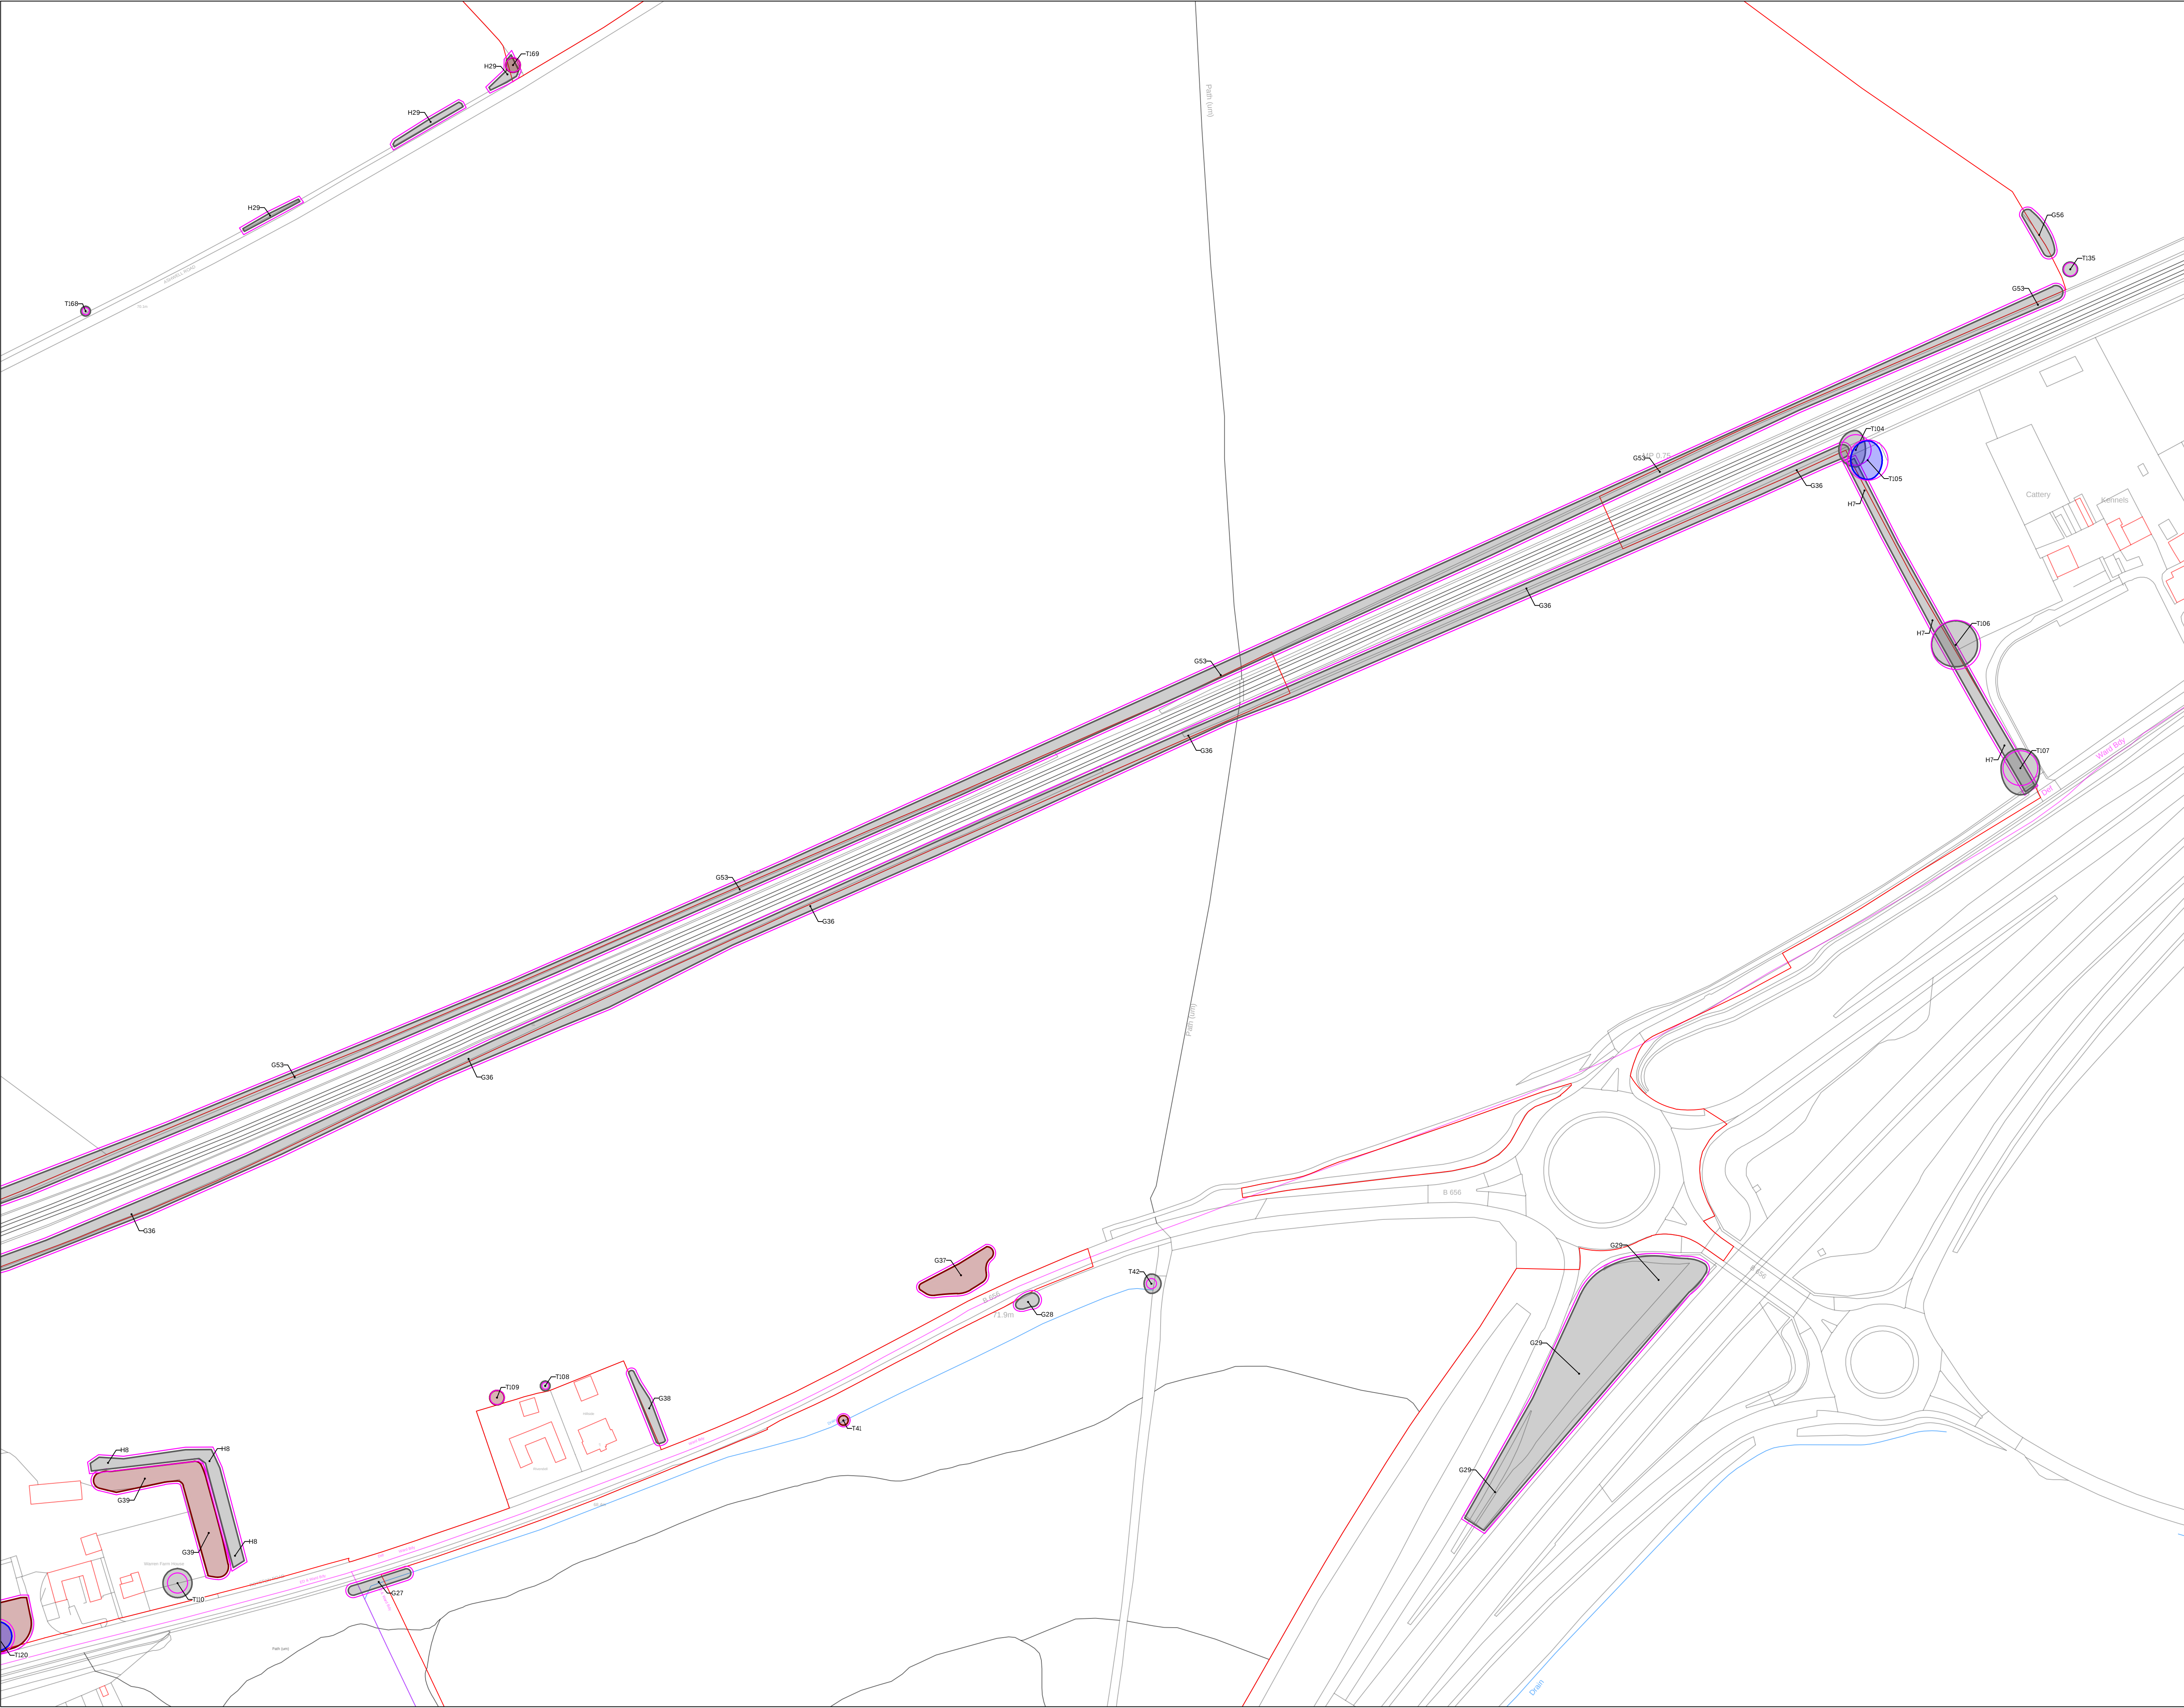

KEY.

Trees / Groups / Hedgerows

Canopy Spread

Tree Stem

Root Protection Area

A Category Tree

(High quality / retention value)

B Category Tree

(Moderate quality / retention value)

C Category Tree

(Low quality / retention value)

U Category Tree

(No remaining retention value)

Rev B	Updated redline boundary (Rev F)	11.09.2025
Rev A	Issue to client	09.08.2024
Rev	Description	Date


SEED

SEED Arboriculture Ltd

Suite F6.1, Adelphi Mill, Bollington, Cheshire, SK10 5JB

www.seed-arb.co.uk

PROJECT	
Growing Baldock	
TITLE	
Tree Constraints Plan (3 of 8)	
DRAWING REF	DRAWING NO
1827-TCP-003-B	003
SCALE	REVISION
1:1250 @ A1	Rev B

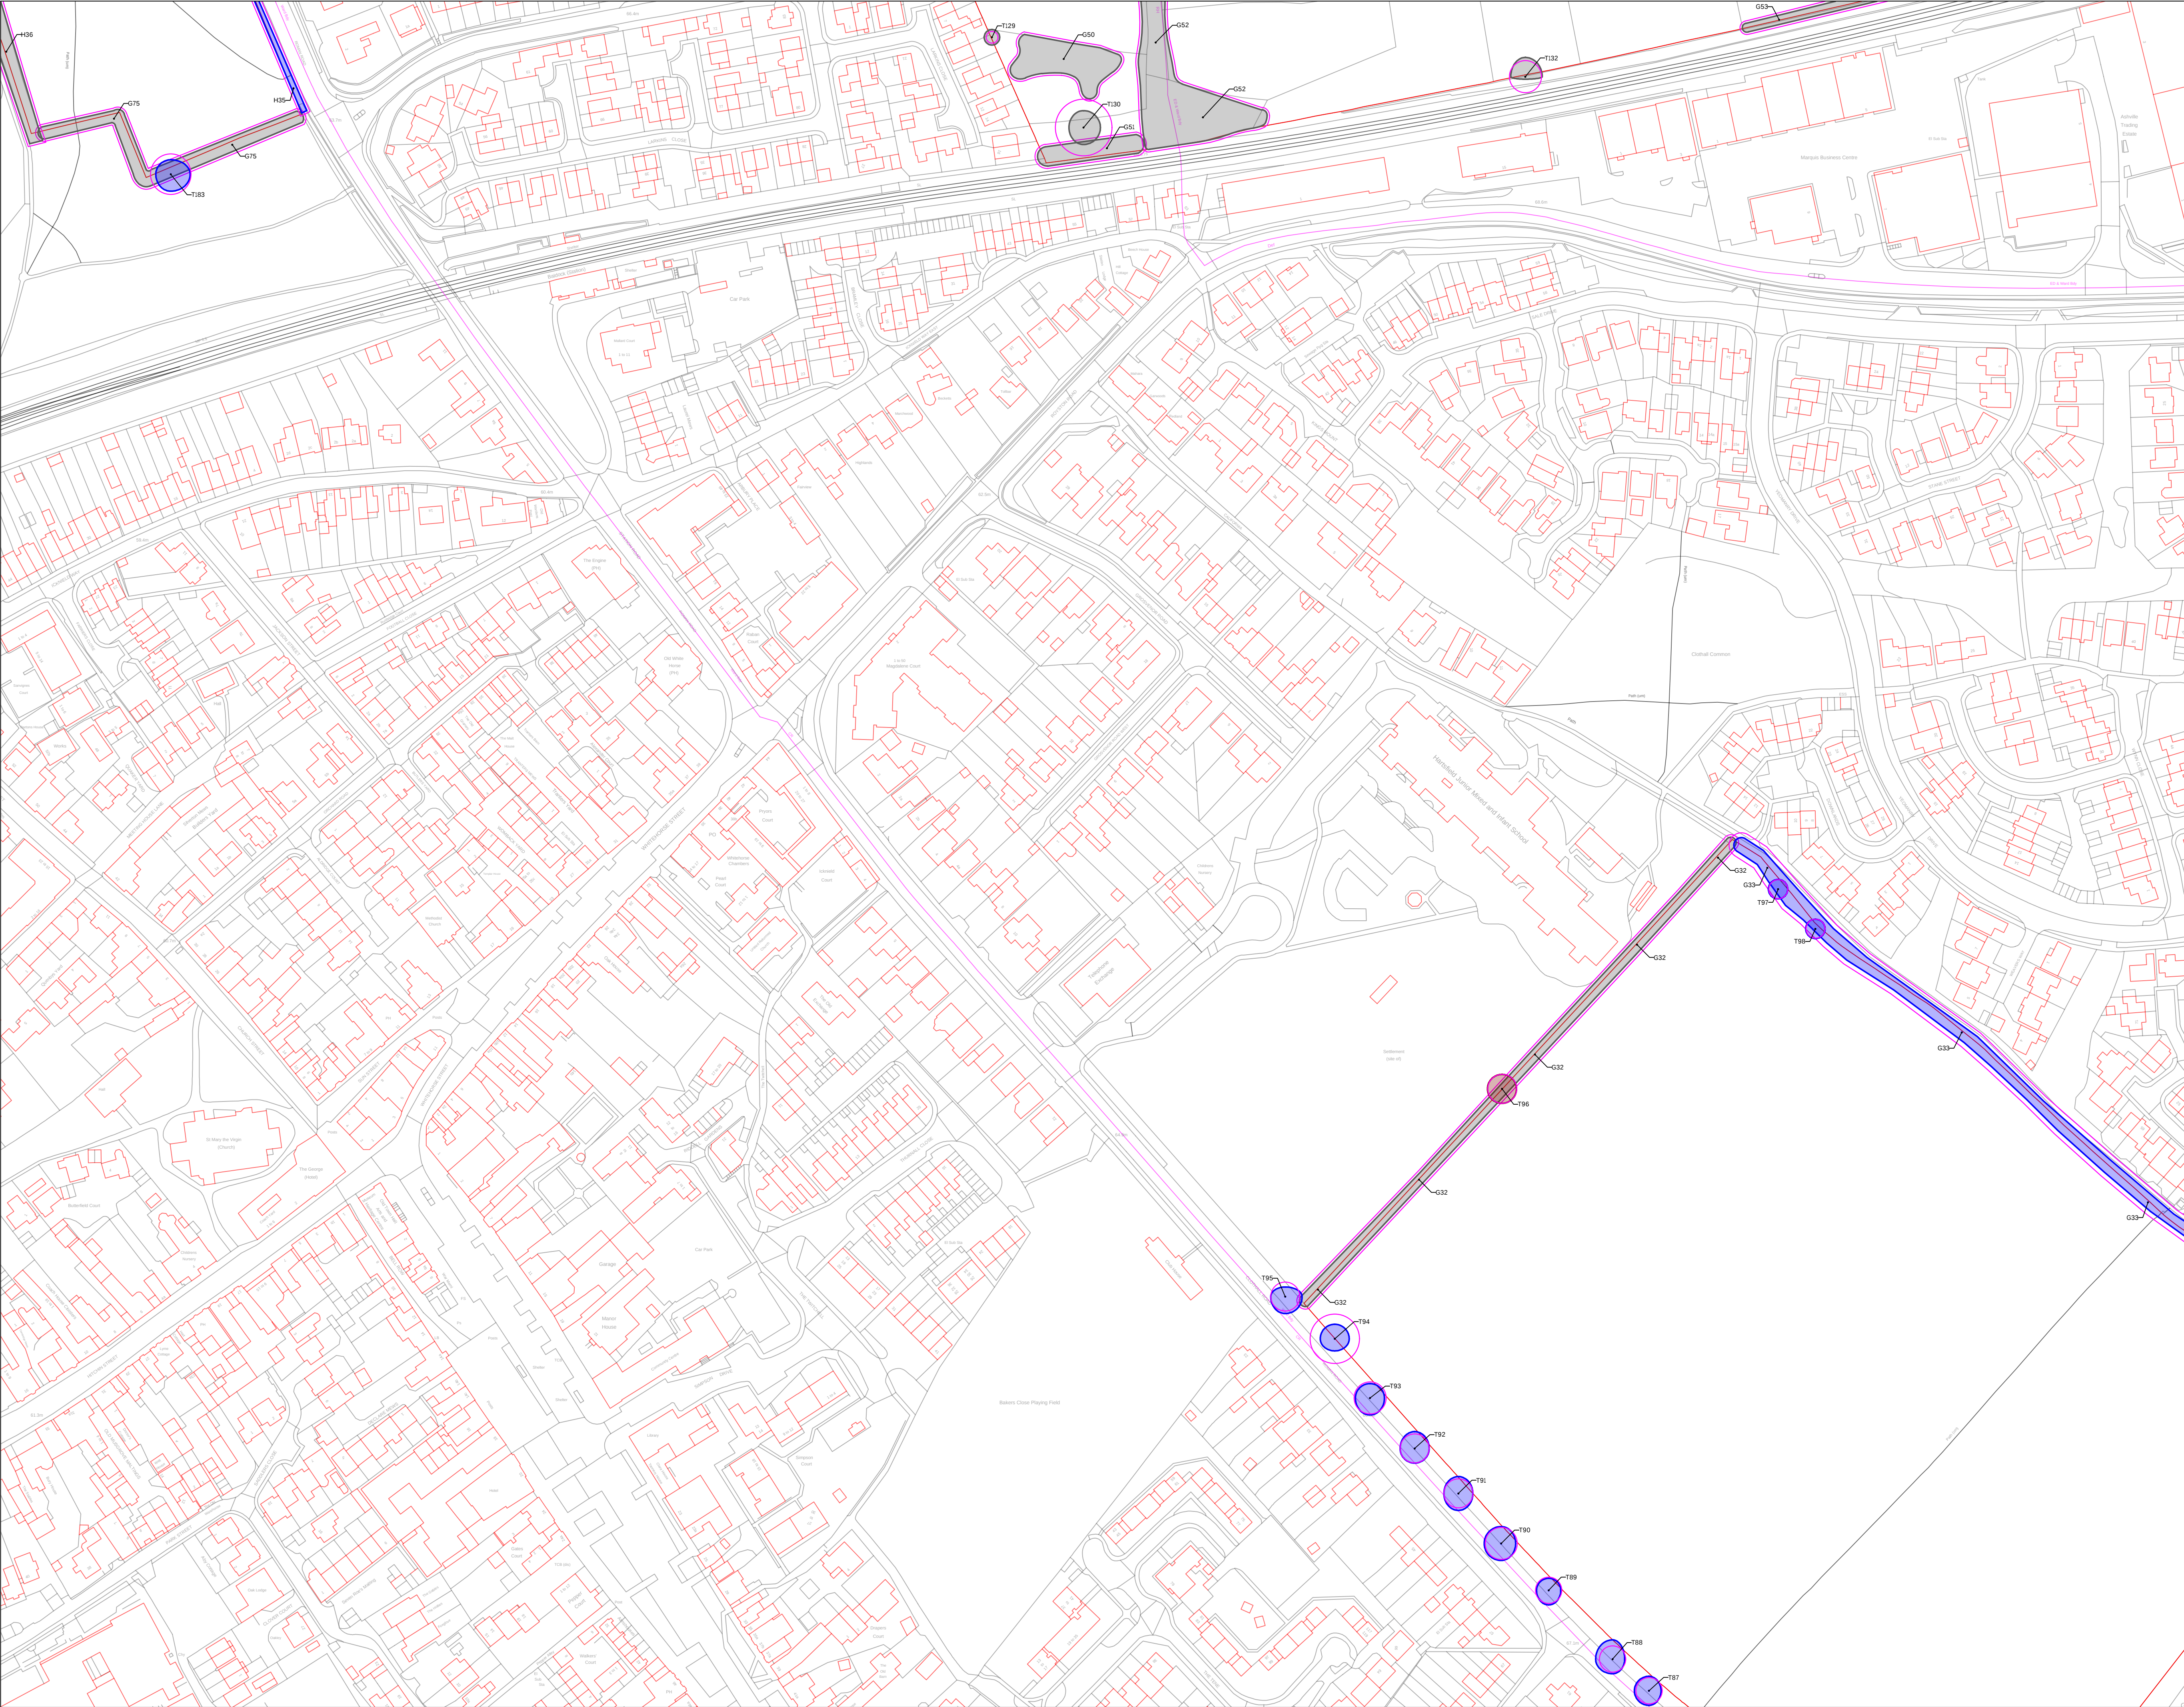

KEY.

Trees / Groups / Hedgerows

Canopy Spread

Tree Stem

Root Protection Area

A Category Tree

(High quality / retention value)

B Category Tree

(Moderate quality / retention value)

C Category Tree

(Low quality / retention value)

U Category Tree

(No remaining retention value)




Rev B	Updated redline boundary (Rev F)	11.09.2025
Rev A	Issue to client	09.08.2024
Rev	Description	Date

SEED Arboriculture Ltd

Suite F6.1, Adelphi Mill, Bollington, Cheshire, SK10 5JB

www.seed-arb.co.uk

PROJECT	
Growing Baldock	
TITLE	
Tree Constraints Plan (4 of 8)	
DRAWING REF	DRAWING NO
1827-TCP-004-B	004
SCALE	REVISION
1:1250 @ A1	Rev B

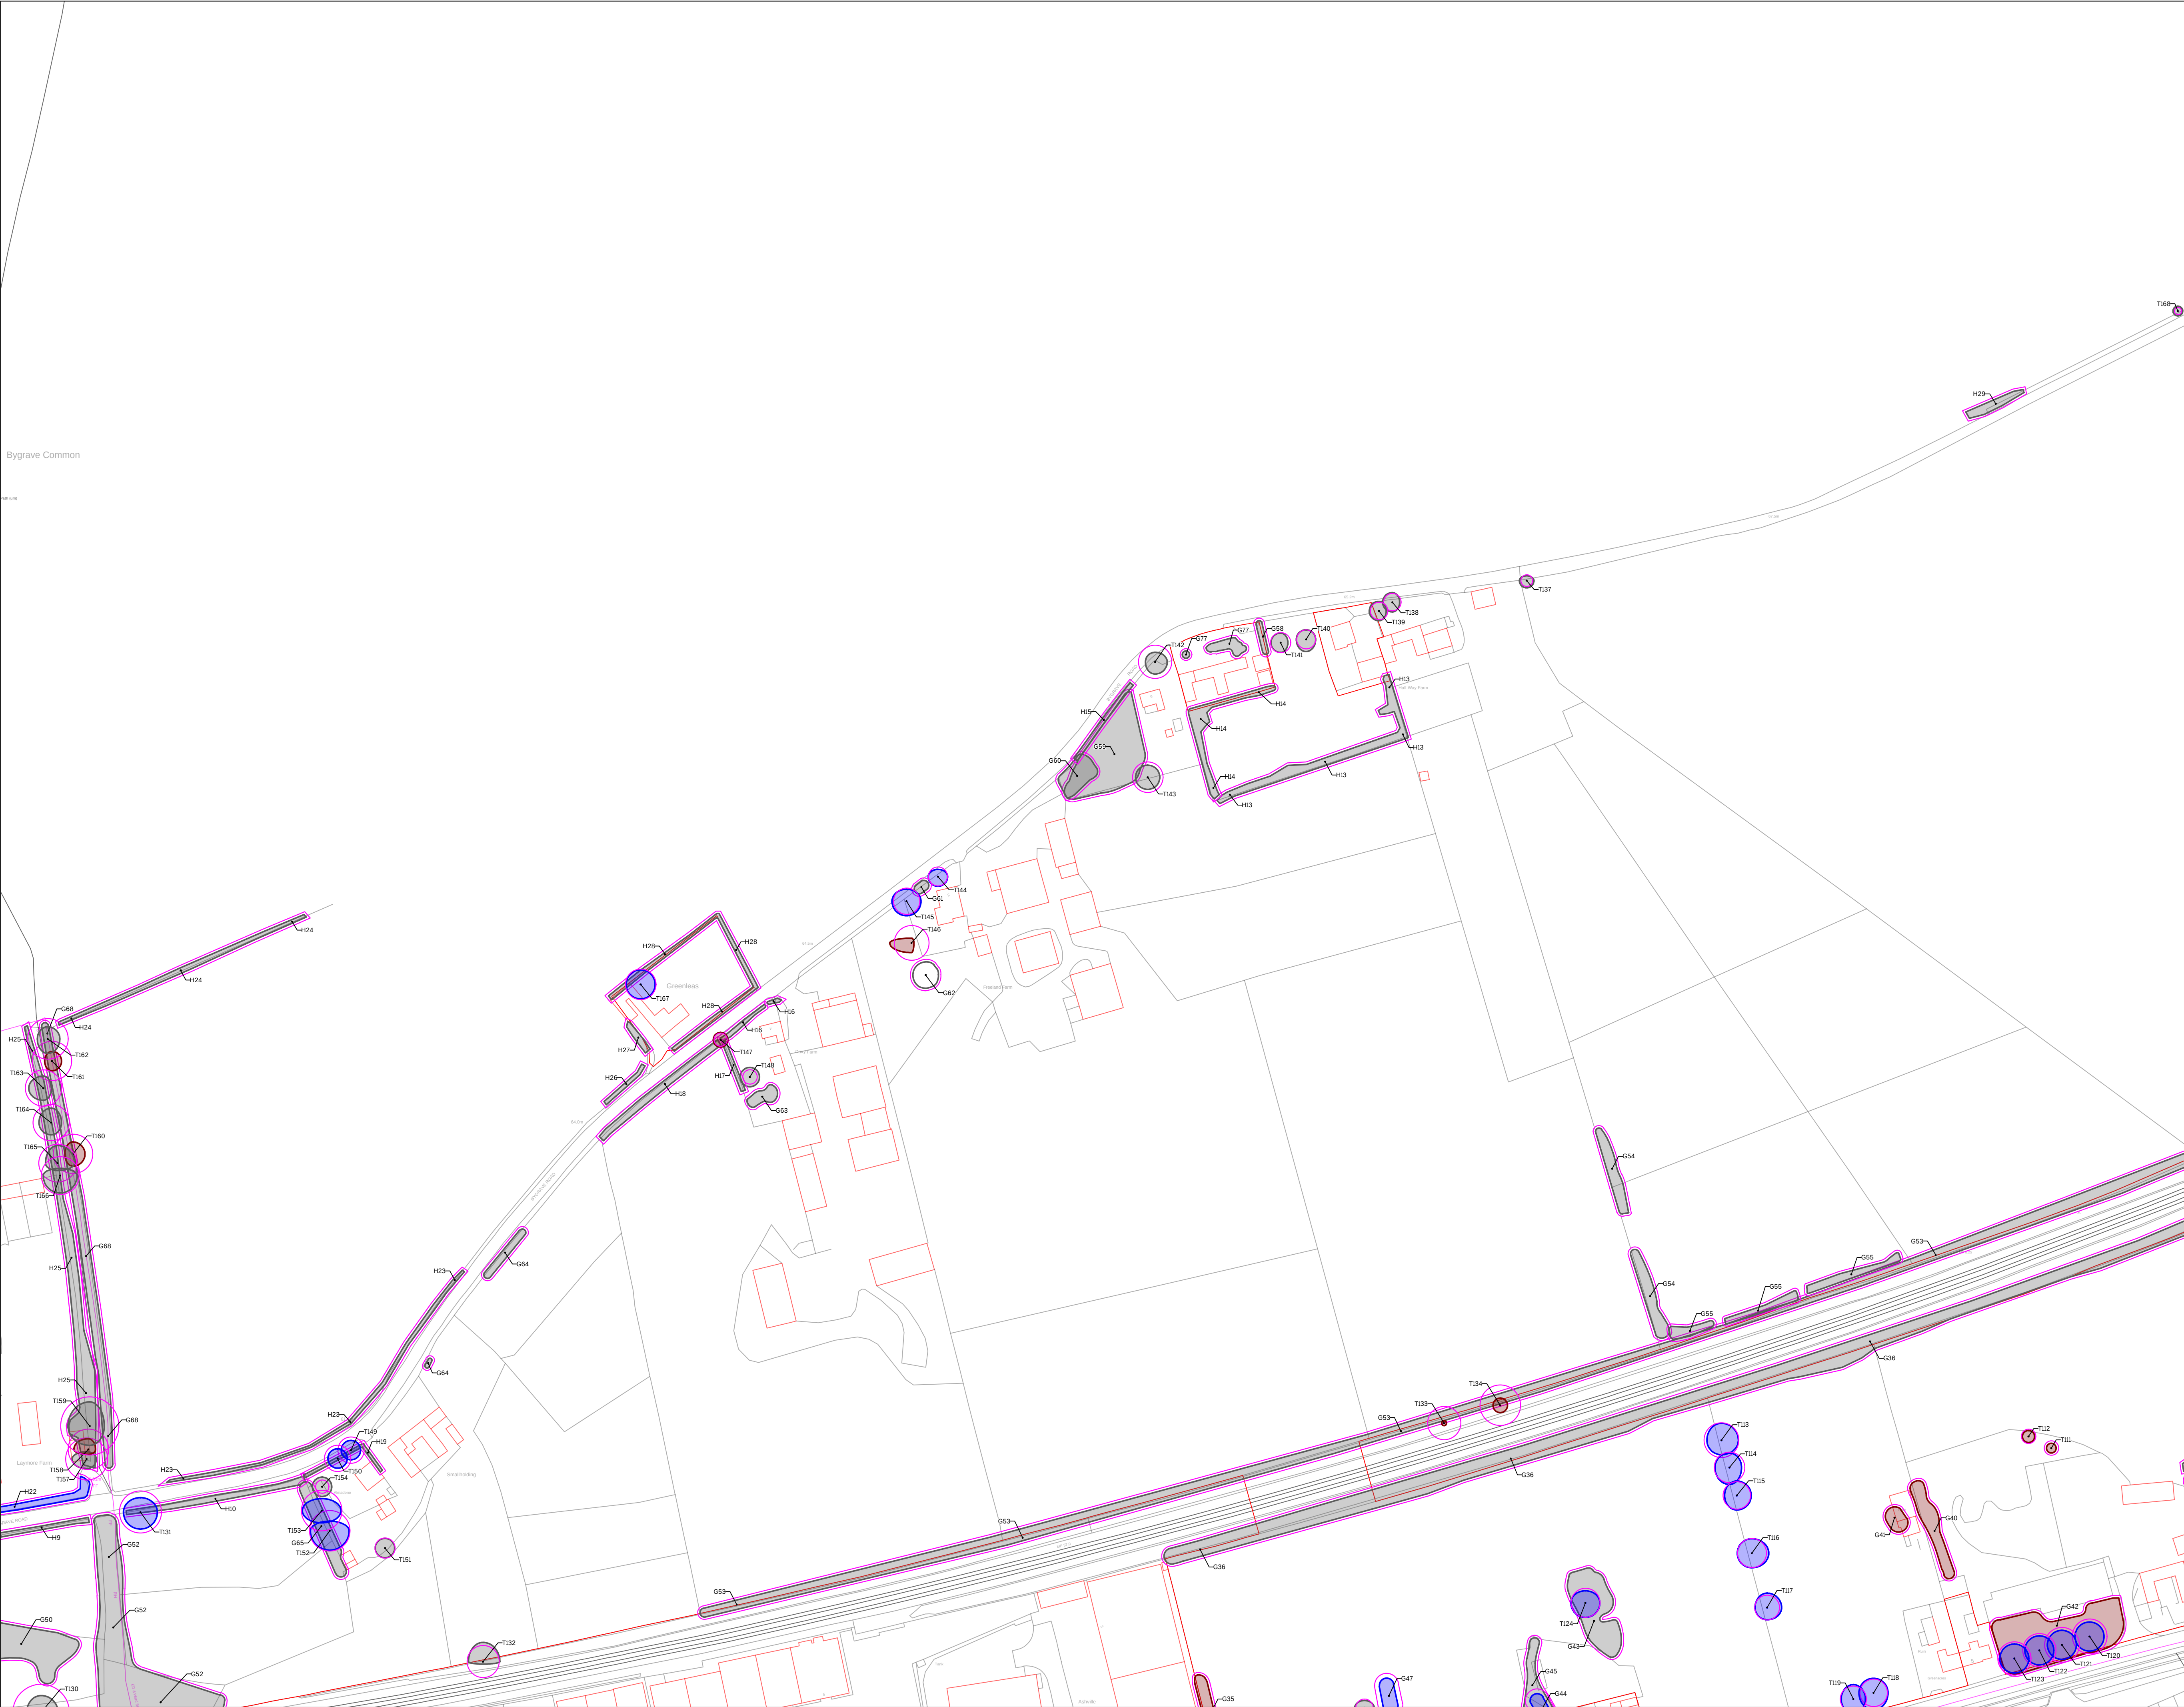

KEY.

Trees / Groups / Hedgerows

- Canopy Spread
- Tree Stem
- Root Protection Area

A Category Tree
(High quality / retention value)

B Category Tree
(Moderate quality / retention value)

C Category Tree
(Low quality / retention value)

U Category Tree
(No remaining retention value)




Rev	Description	Date
Rev B	Updated redline boundary (Rev F)	11.09.2025
Rev A	Issue to client	09.08.2024
Rev		

SEED

SEED Arboriculture Ltd
Suite F6.1, Adelphi Mill, Bollington, Cheshire, SK10 5JB
www.seed-arb.co.uk

PROJECT Growing Baldock	
TITLE Tree Constraints Plan (5 of 8)	
DRAWING REF 1827-TCP-005-B	DRAWING NO 005
SCALE 1:1250 @ A1	REVISION Rev B

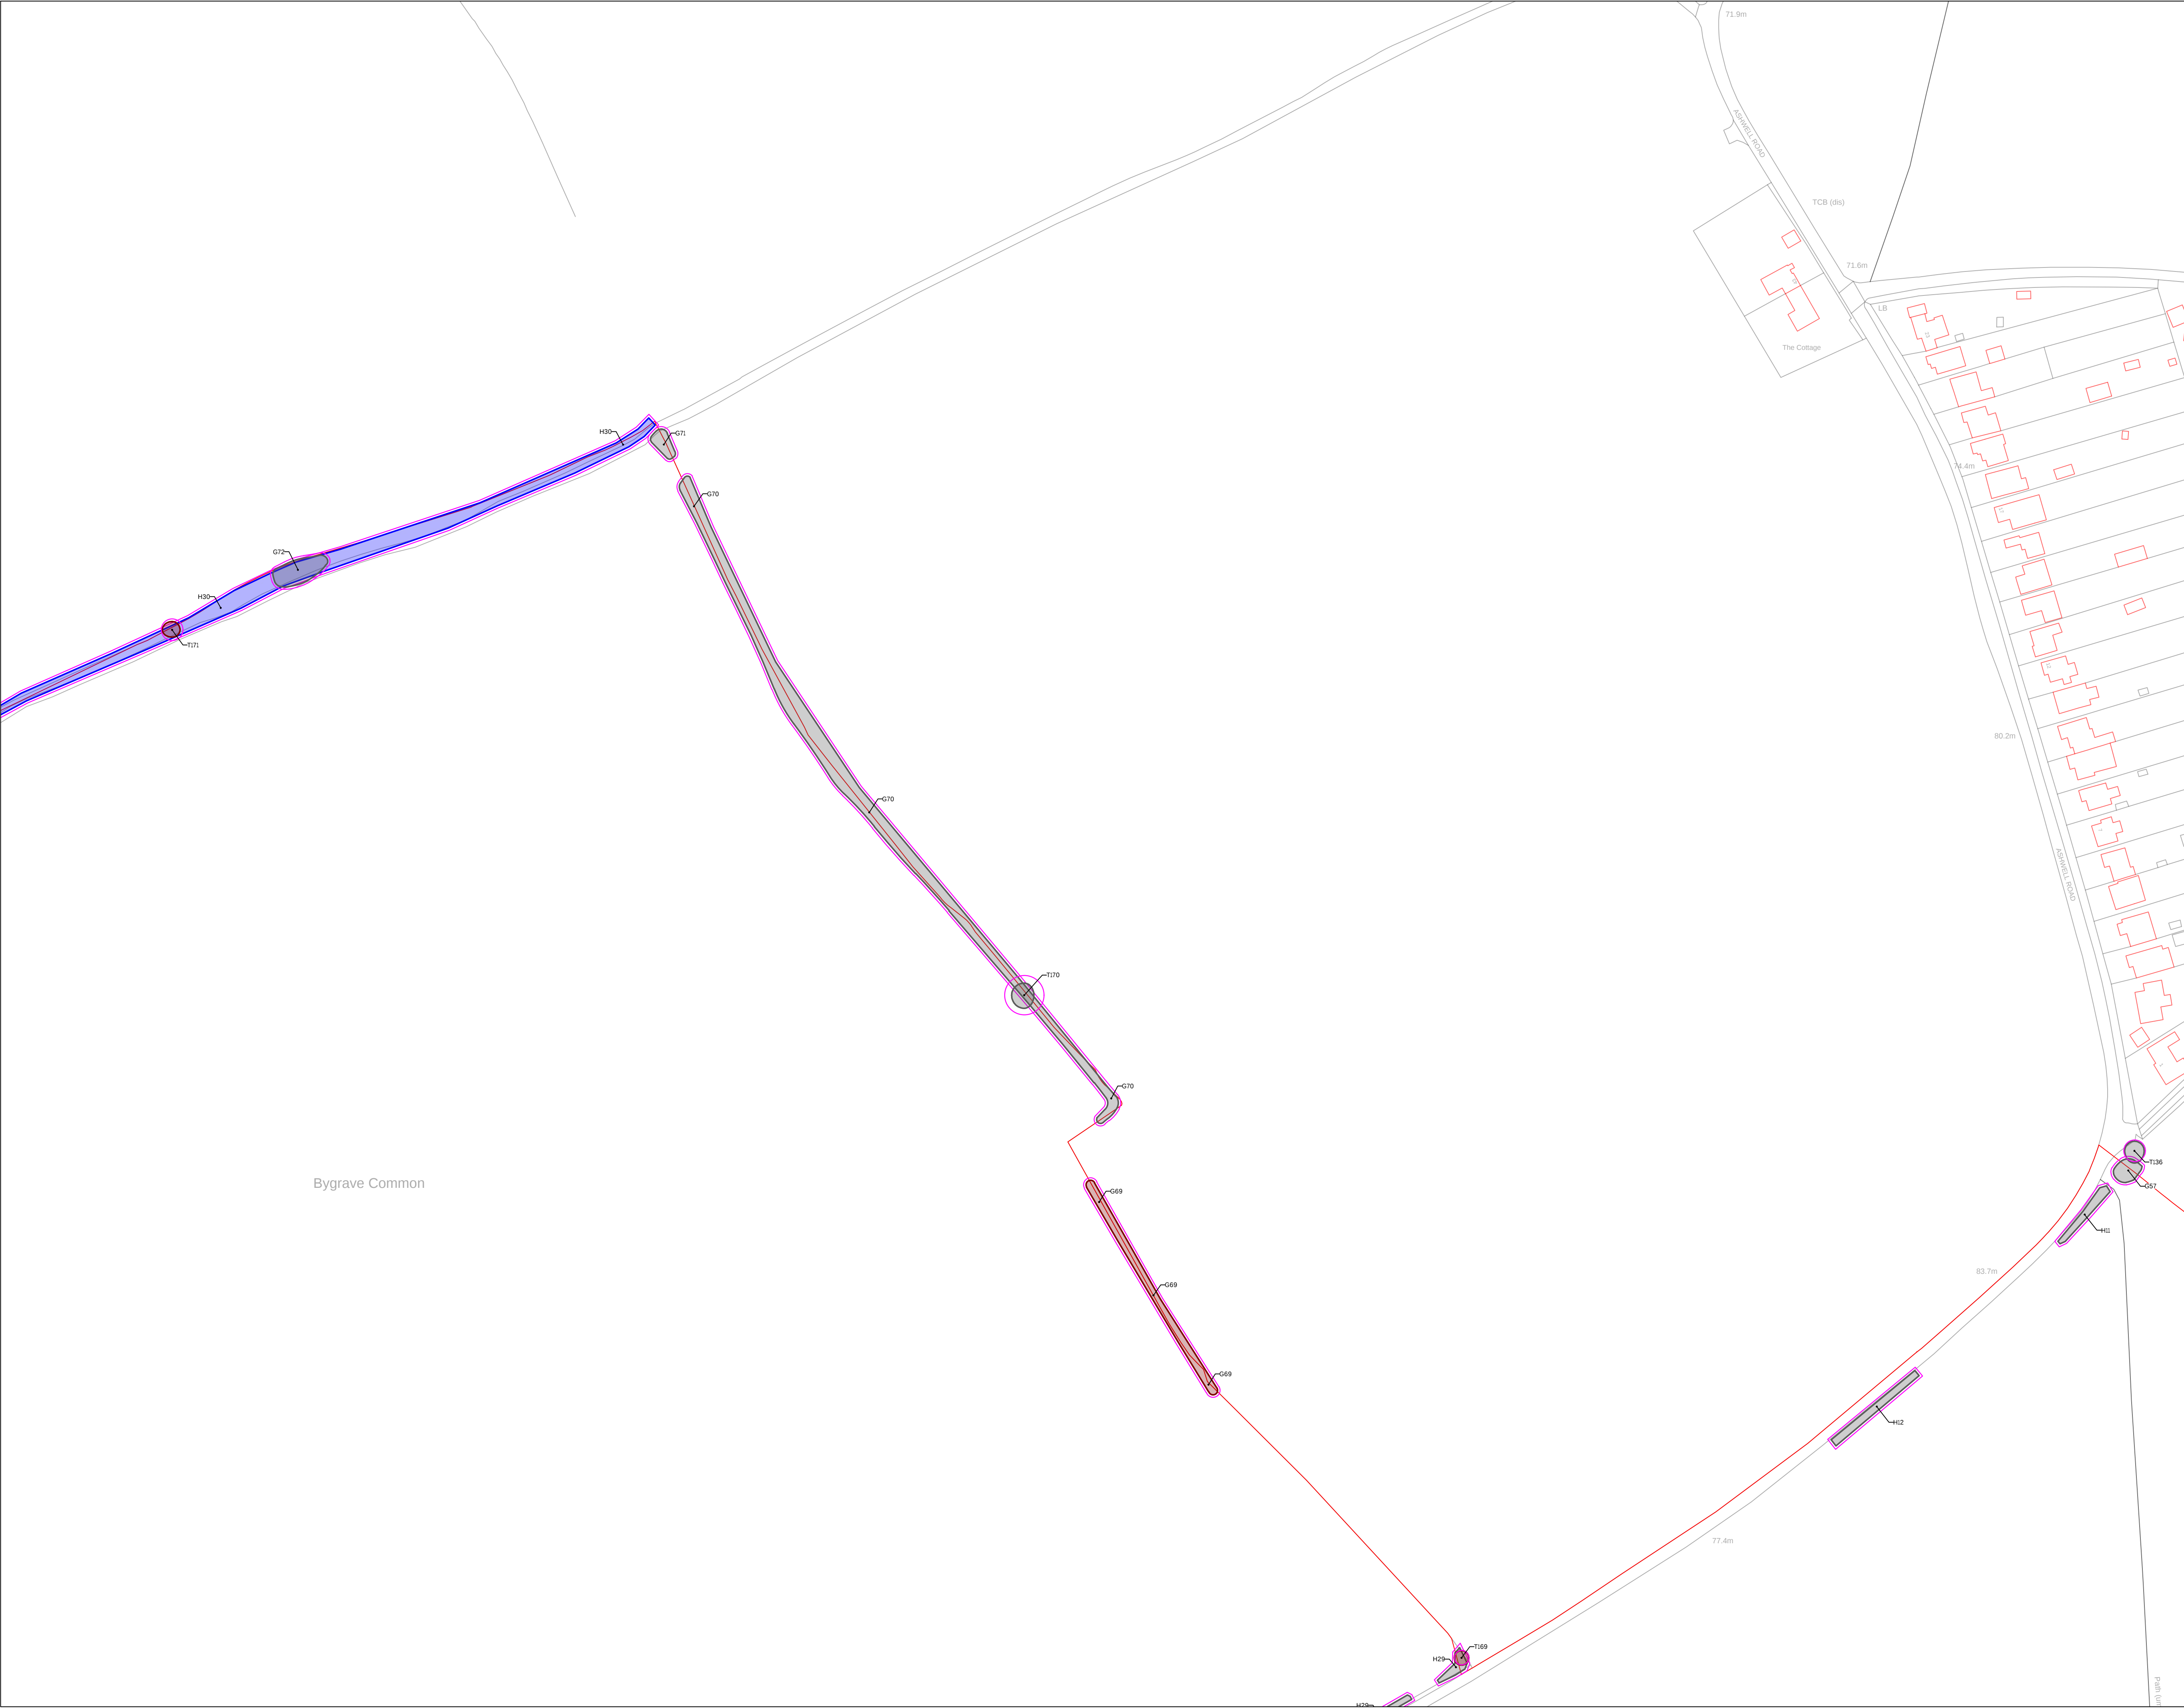

KEY.

Trees / Groups / Hedgerows

Canopy Spread

Tree Stem

Root Protection Area

A Category Tree

(High quality / retention value)

B Category Tree

(Moderate quality / retention value)

C Category Tree

(Low quality / retention value)

U Category Tree

(No remaining retention value)

Rev B	Updated redline boundary (Rev F)	11.09.2025
Rev A	Issue to client	09.08.2024
Rev	Description	Date


SEED

SEED Arboriculture Ltd

Suite F6.1, Adelphi Mill, Bollington, Cheshire, SK10 5JB

www.seed-arb.co.uk

PROJECT	Growing Baldock
TITLE	Tree Constraints Plan (6 of 8)
DRAWING REF	1827-TCP-006-B
DRAWING NO	006
SCALE	1:1250 @ A1
REVISION	Rev B

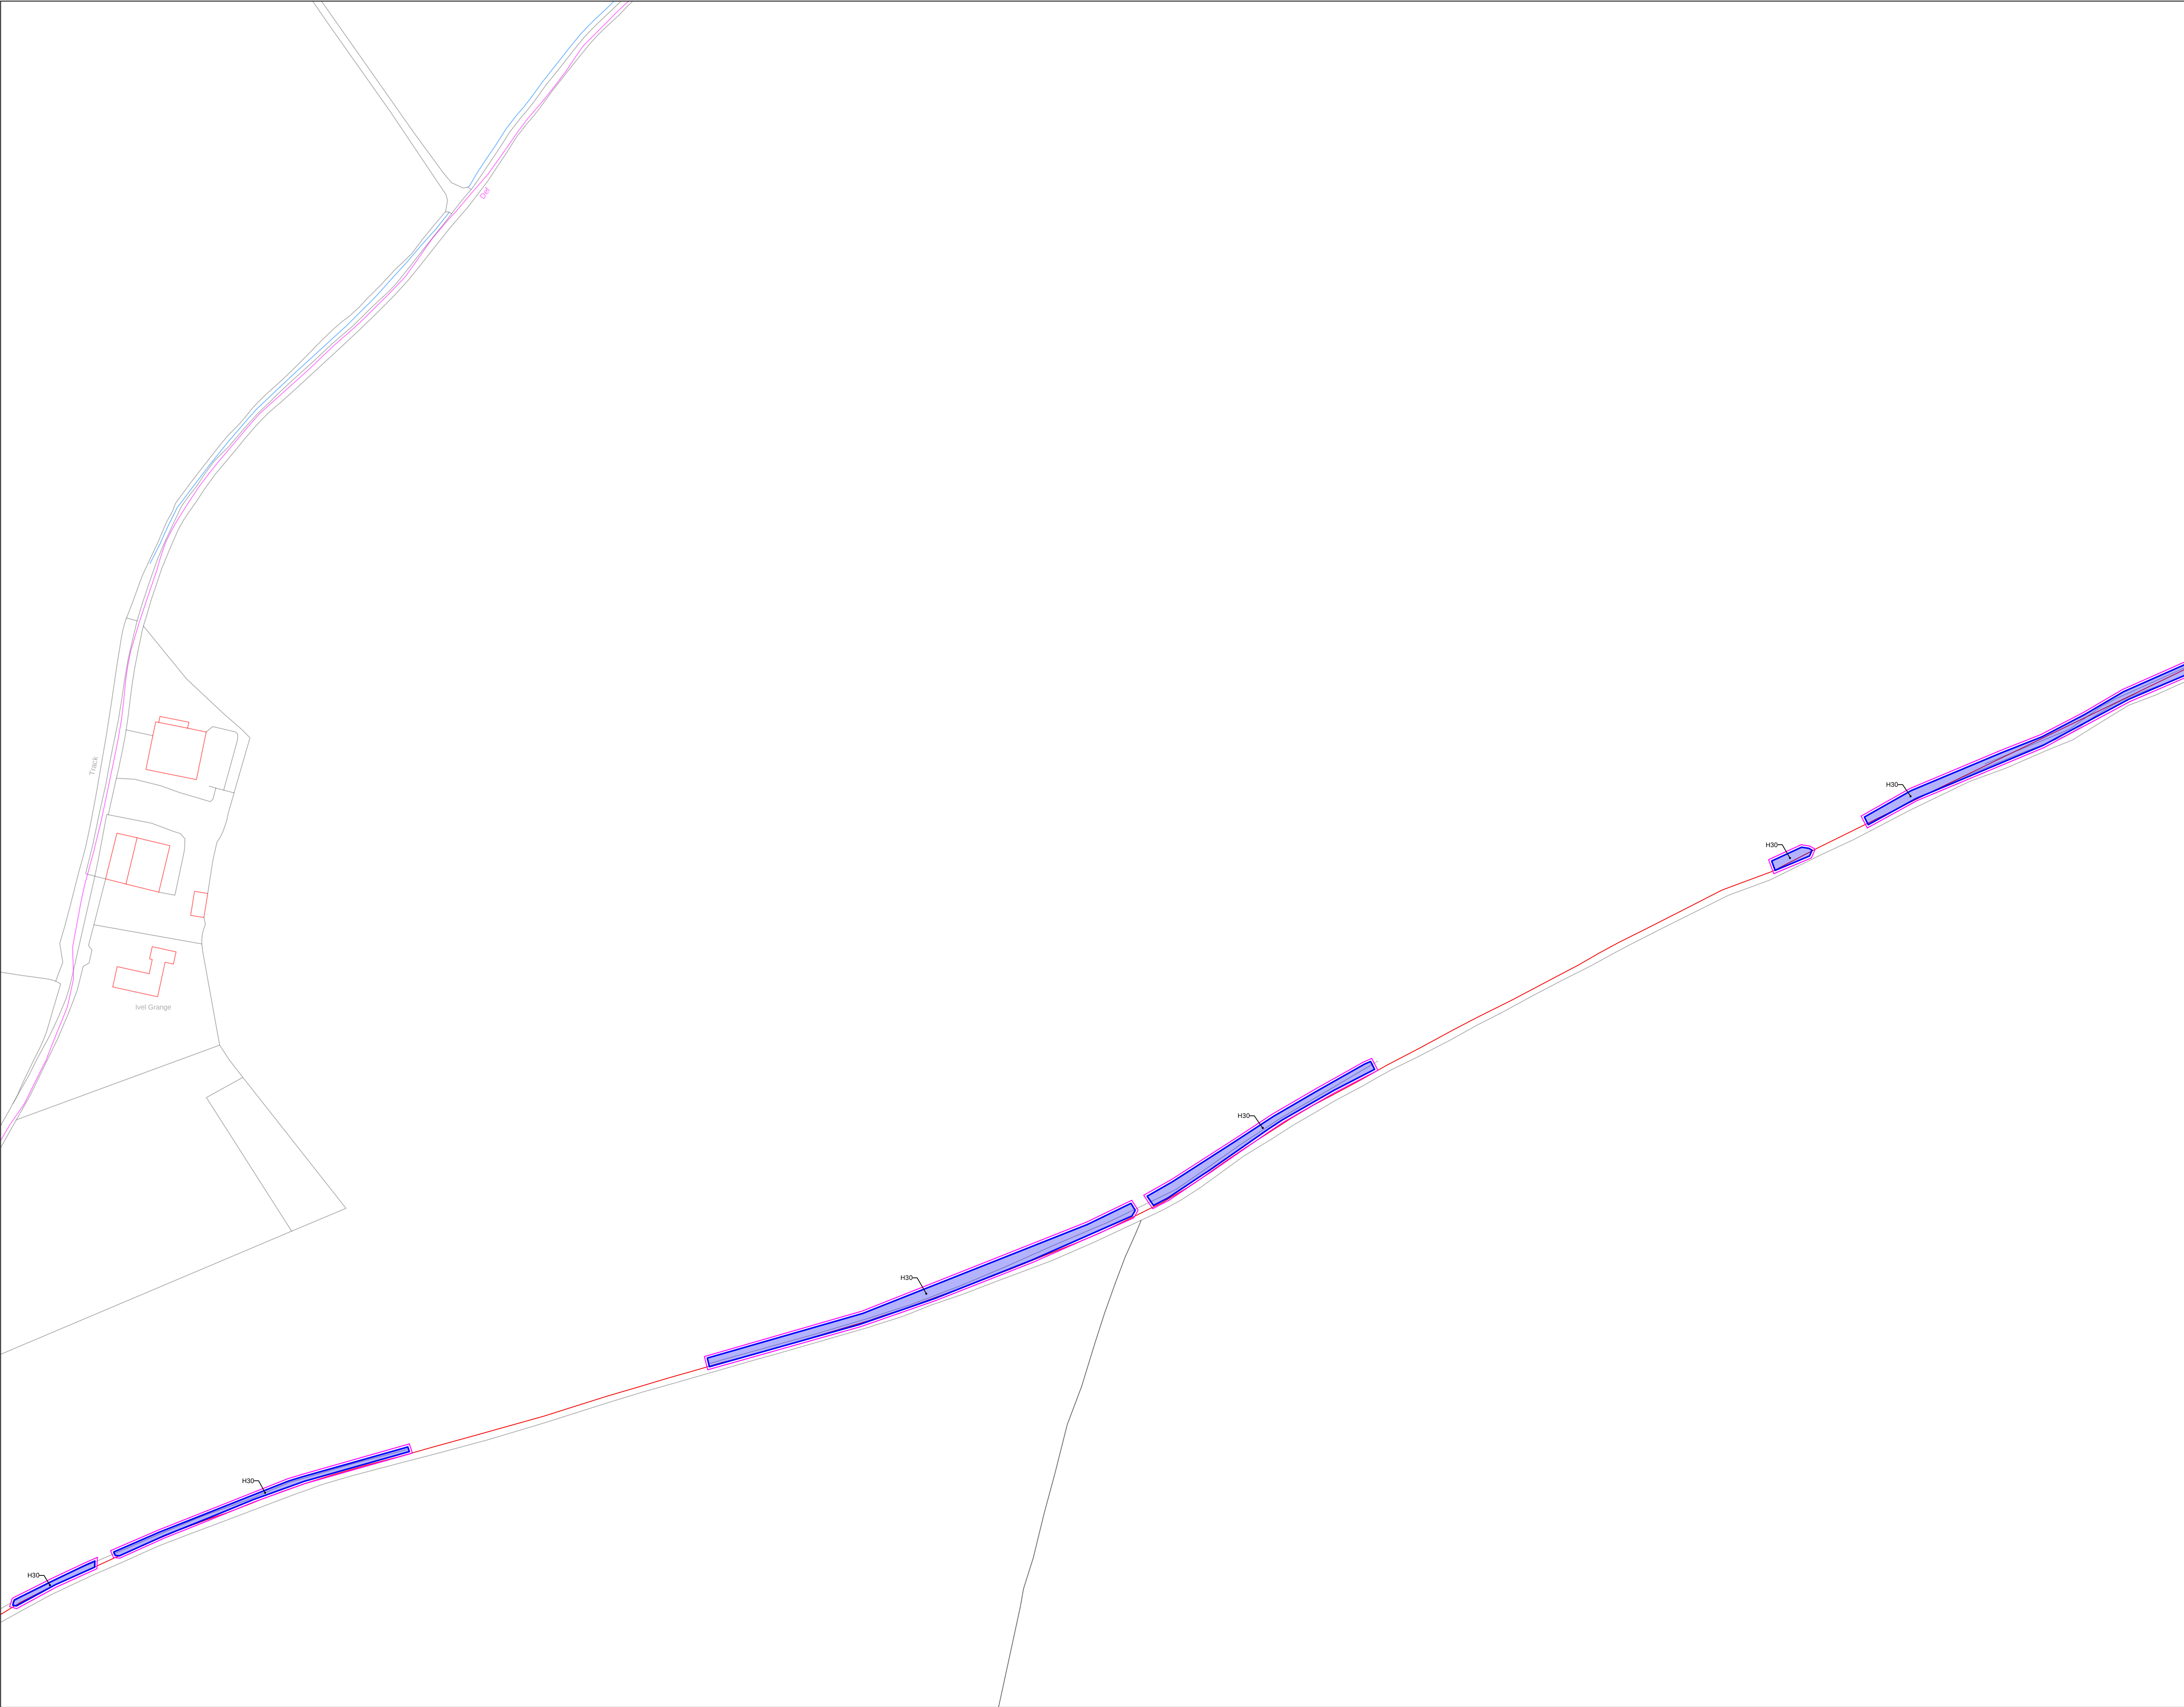

KEY.

Trees / Groups / Hedgerows

Canopy Spread

Tree Stem

Root Protection Area

A Category Tree

(High quality / retention value)

B Category Tree

(Moderate quality / retention value)

C Category Tree

(Low quality / retention value)

U Category Tree

(No remaining retention value)

7

N

Rev B	Updated redline boundary (Rev F)	11.09.2025
Rev A	Issue to client	09.08.2024
Rev	Description	Date


SEED

SEED Arboriculture Ltd

Suite F6.1, Adelphi Mill, Bollington, Cheshire, SK10 5JB

www.seed-arb.co.uk

PROJECT	
Growing Baldock	
TITLE	
Tree Constraints Plan (7 of 8)	
DRAWING REF	DRAWING NO
1827-TCP-007-B	007
SCALE	REVISION
1:1250 @ A1	Rev B

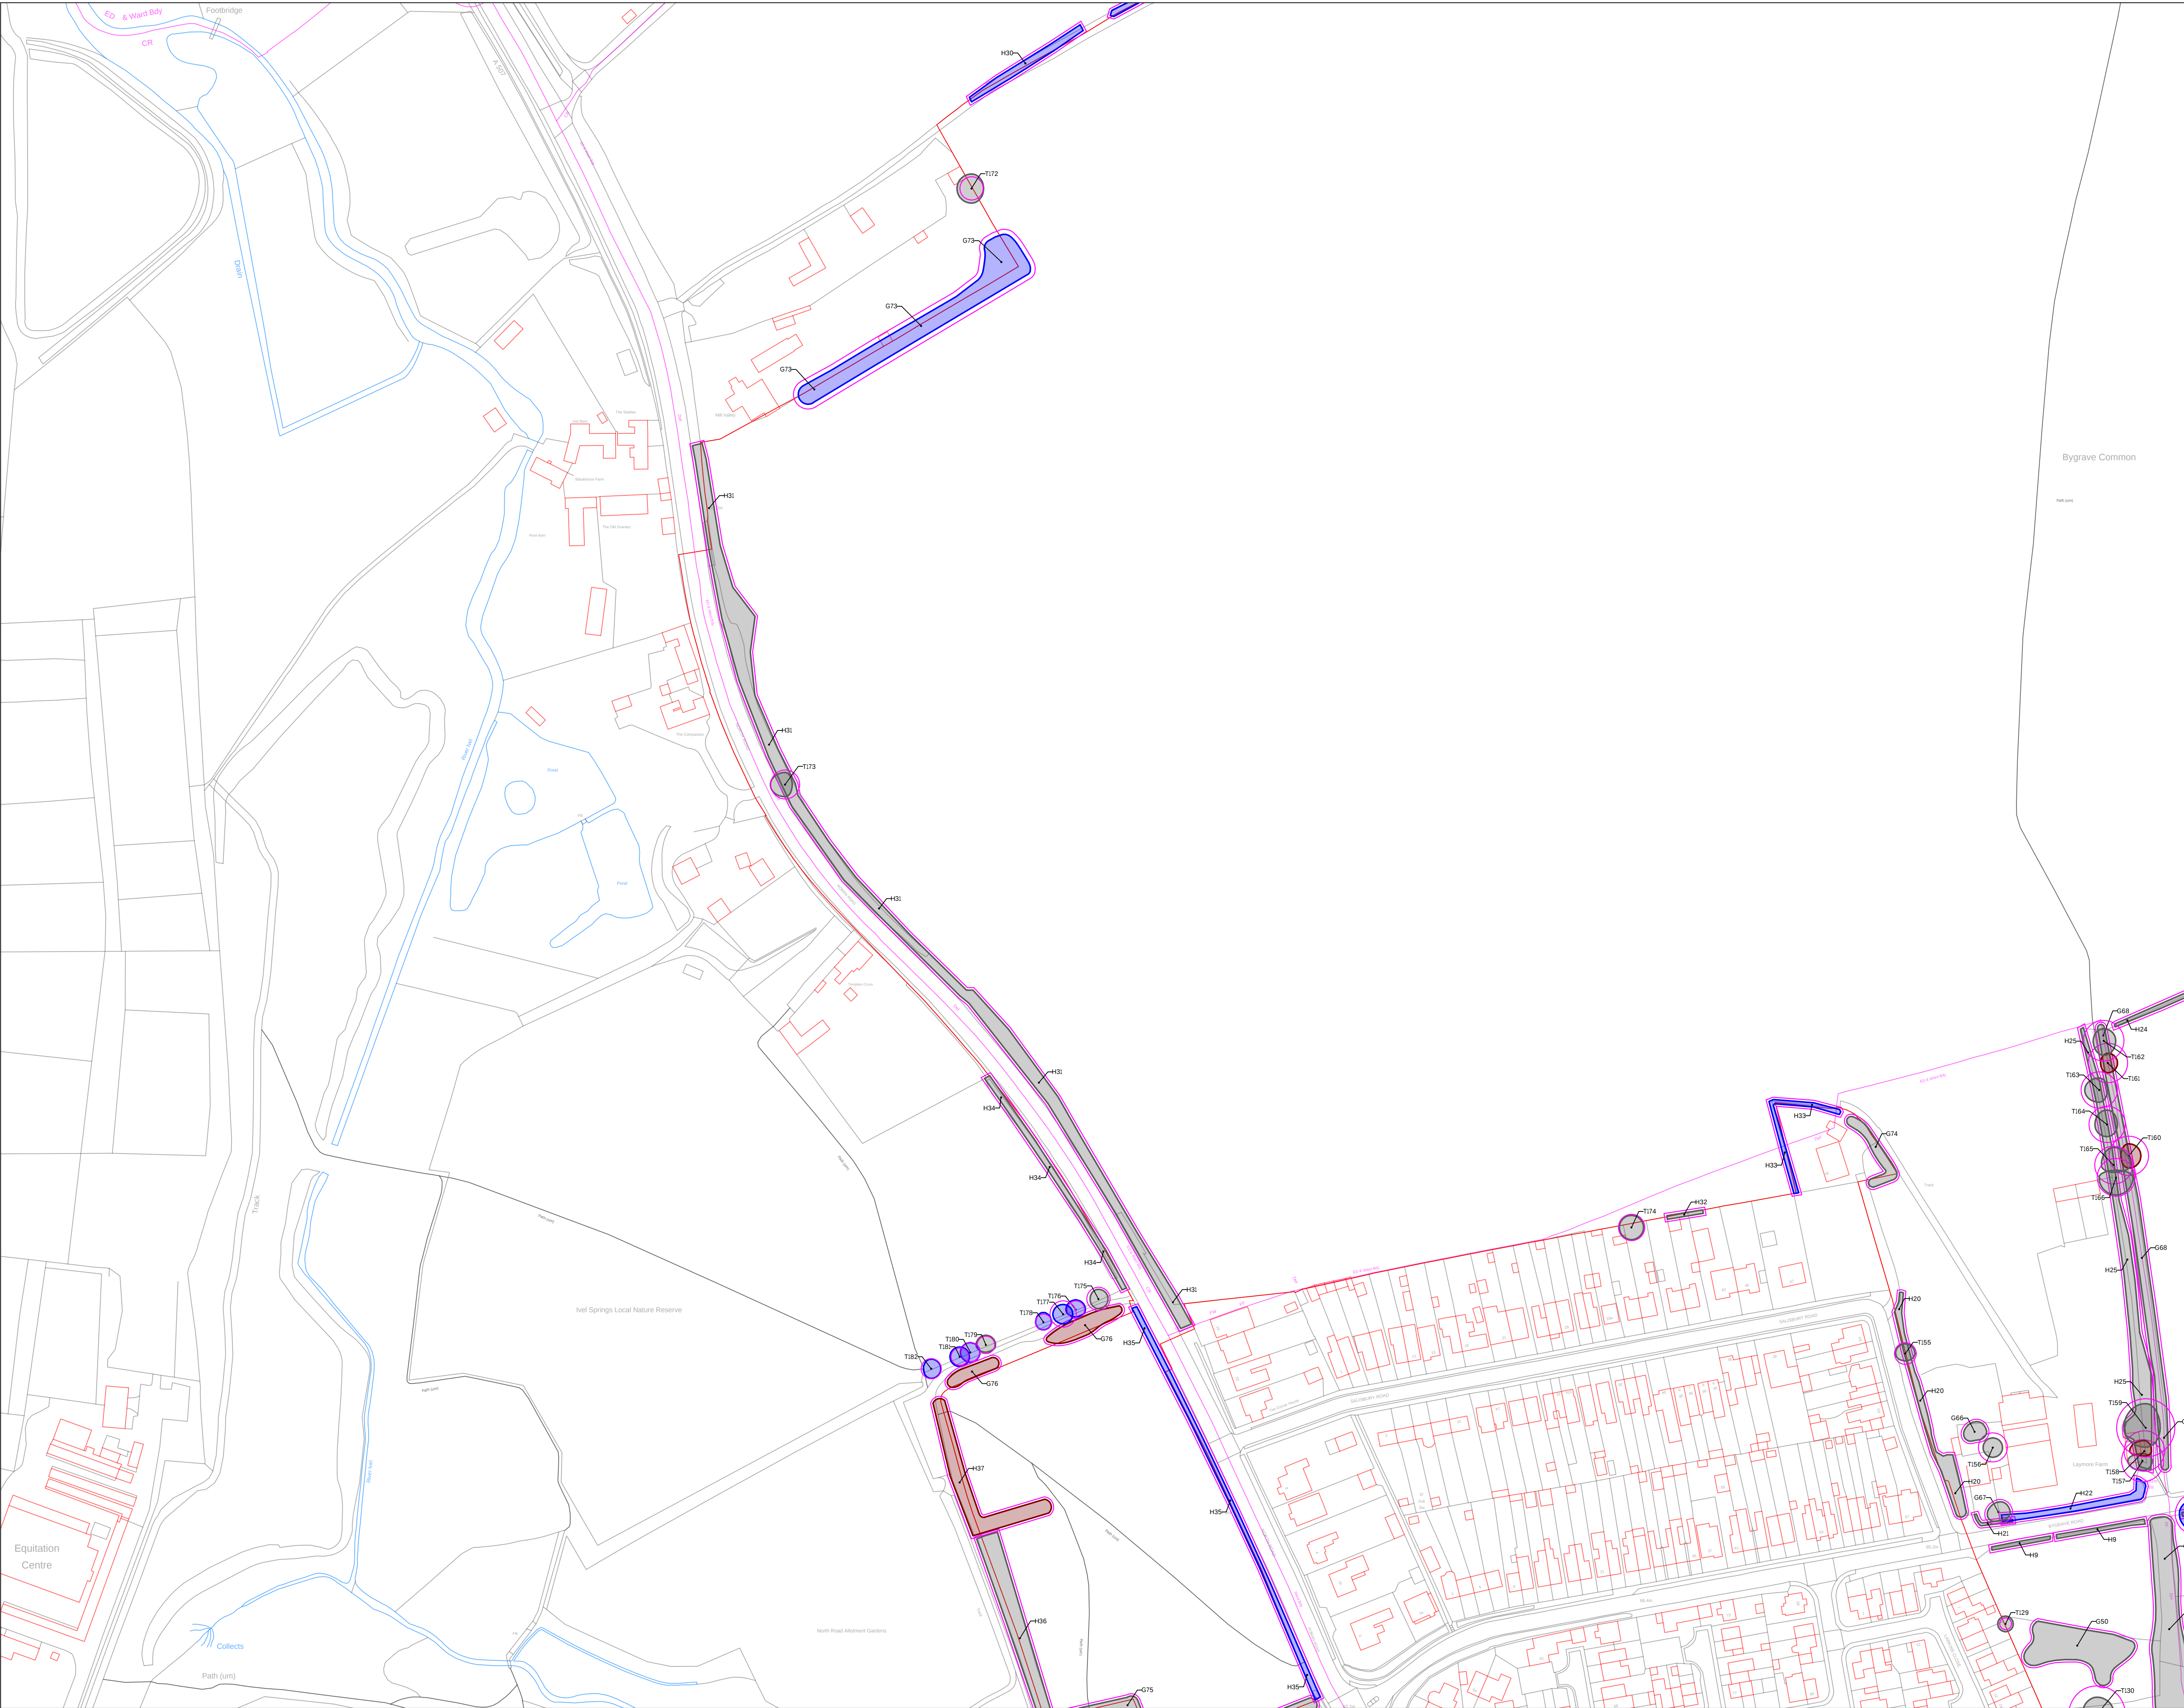

KEY.

Trees / Groups / Hedgerows

Canopy Spread

Tree Stem

Root Protection Area

A Category Tree

(High quality / retention value)

B Category Tree

(Moderate quality / retention value)

C Category Tree

(Low quality / retention value)

U Category Tree

(No remaining retention value)

8

Rev B

Rev A

Rev

Updated redline boundary (Rev F)

Issue to client

Description

11.09.2025

09.08.2024

Date

SEED

SEED Arboriculture Ltd

Suite F6.1, Adelphi Mill, Bollington, Cheshire, SK10 5JB

www.seed-arb.co.uk

PROJECT

Growing Baldock

TITLE

Tree Constraints Plan (8 of 8)

DRAWING REF

1827-TCP-008-B

DRAWING NO

008

SCALE

1:1250 @ A1

REVISION

Rev B