


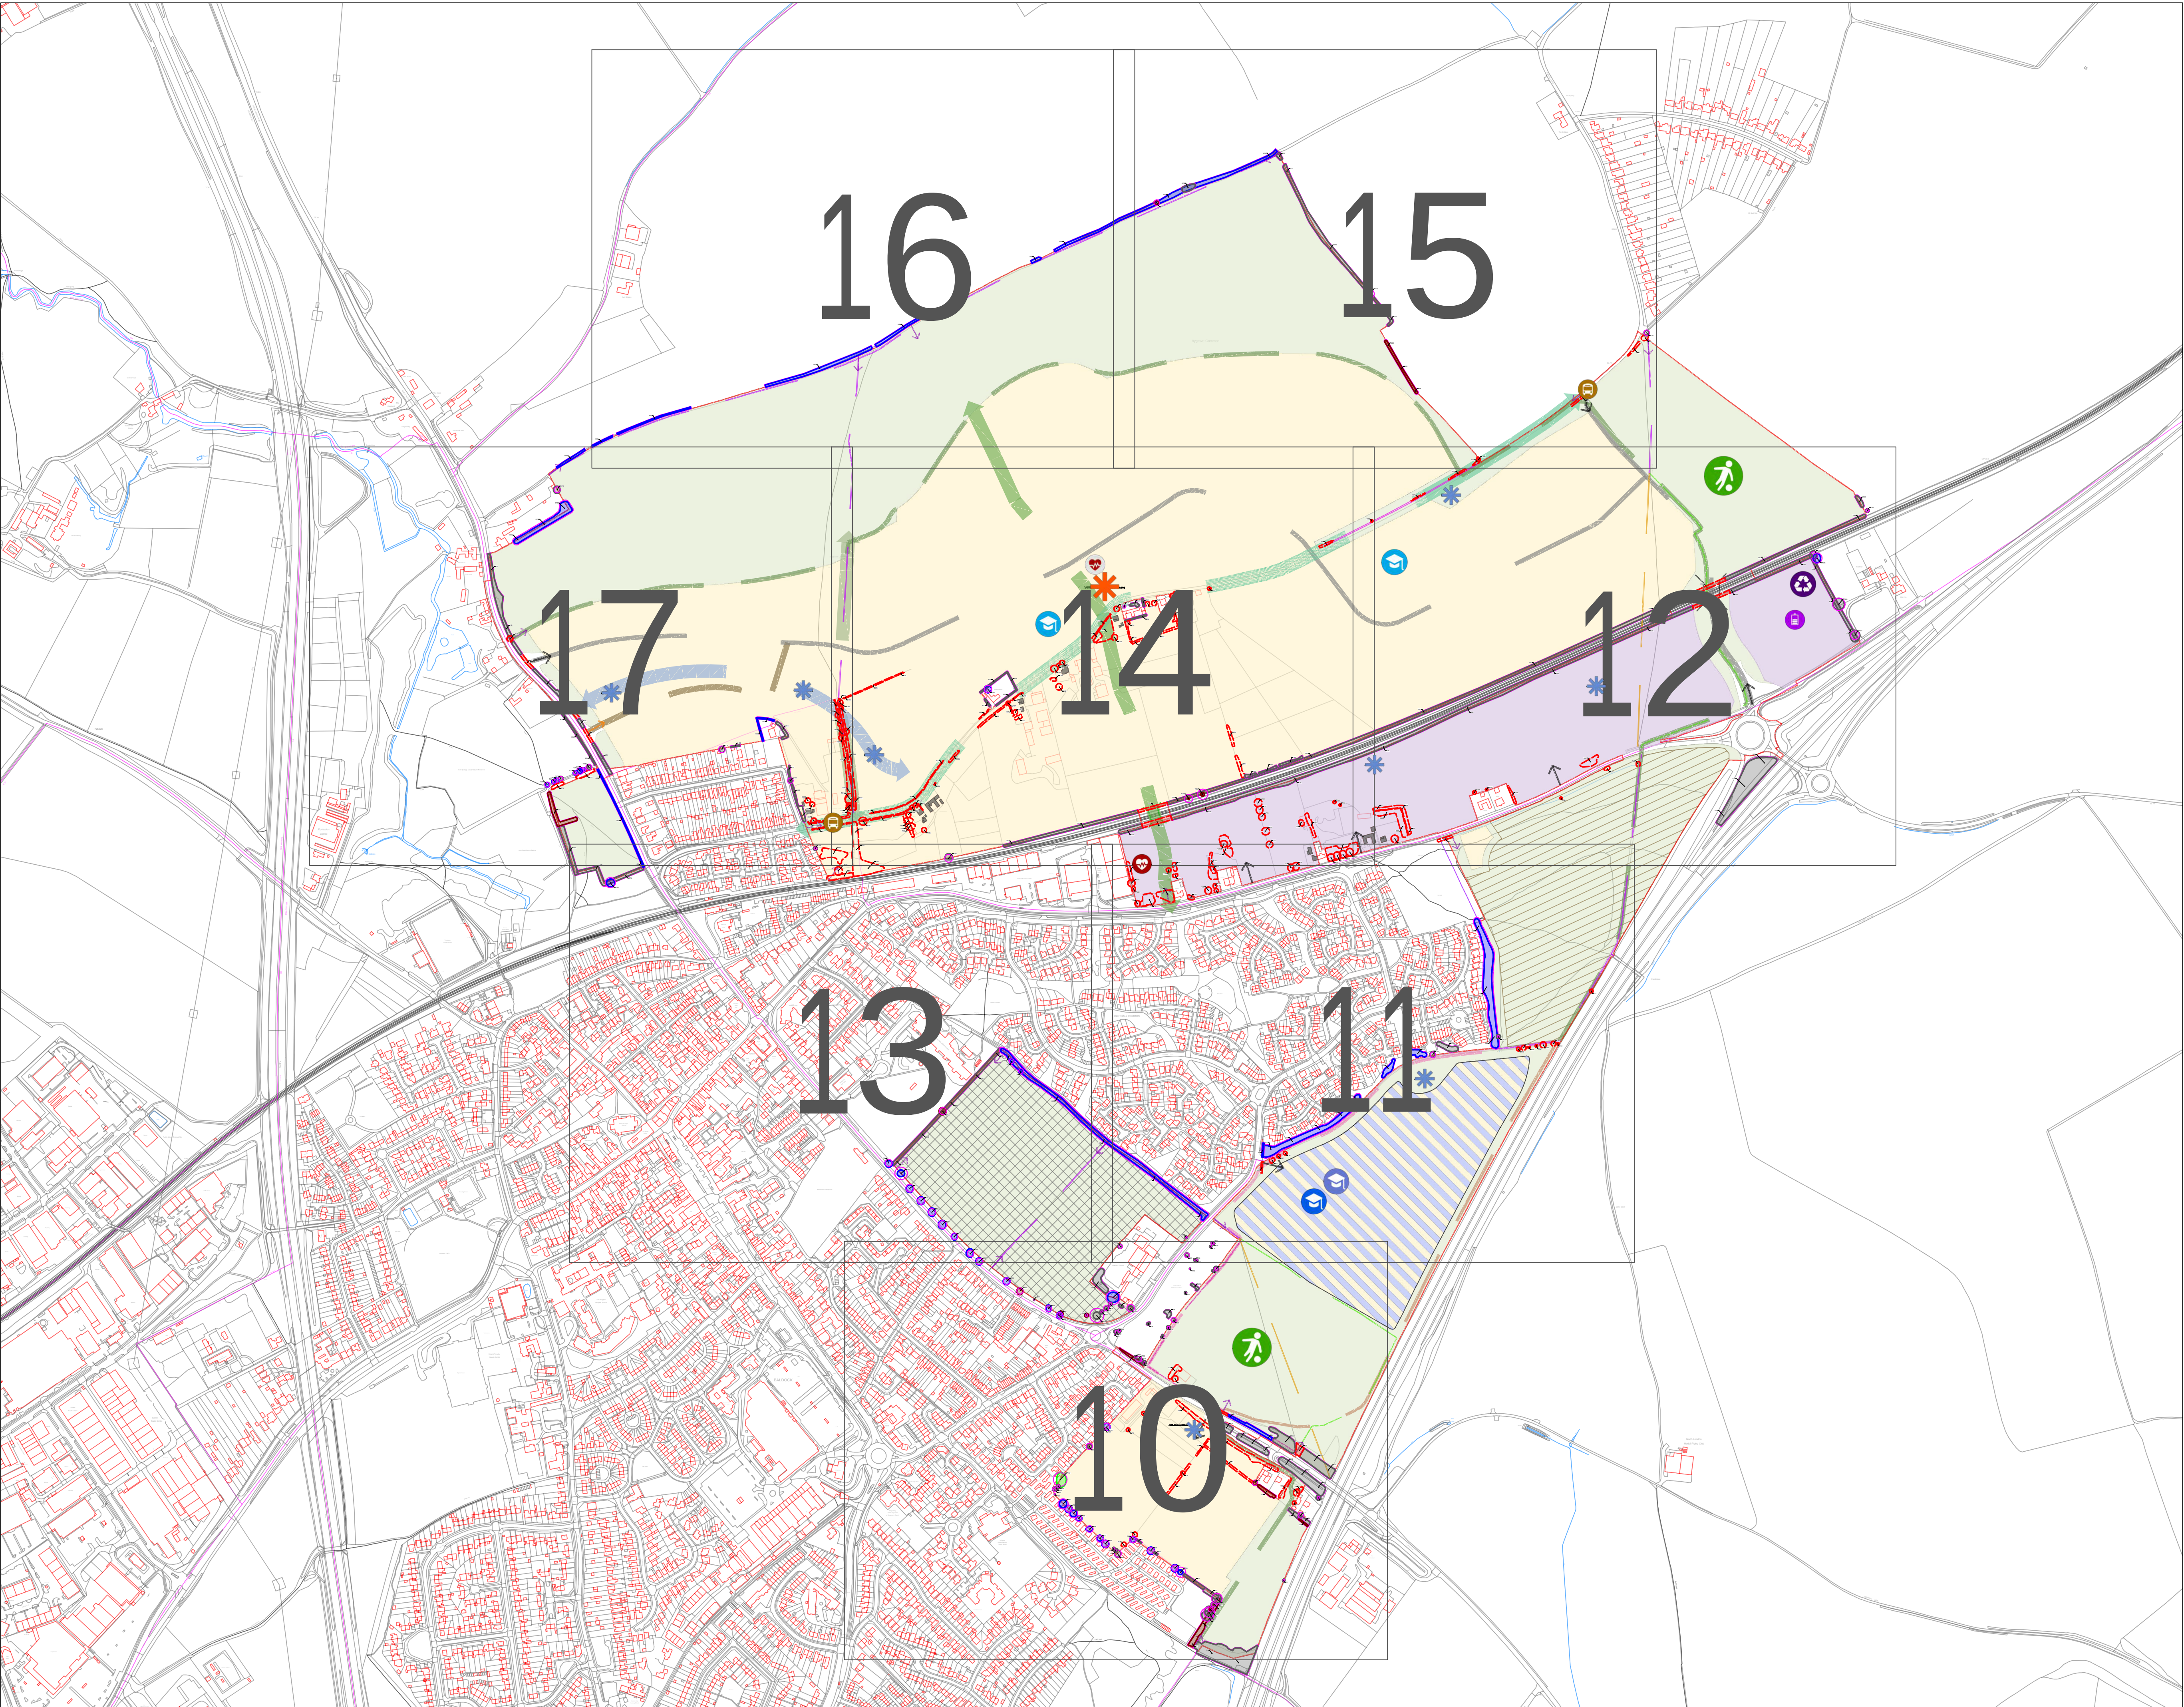

KEY.

Trees / Groups / Hedgerows

- Canopy Spread
- Tree Stem
- Root Protection Area (RPA)

- A Category Tree**
(High quality / retention value)
- B Category Tree**
(Moderate quality / retention value)
- C Category Tree**
(Low quality / retention value)
- U Category Tree**
(No remaining retention value)

ARBORICULTURAL IMPACT

- Tree / Group to be REMOVED**
- Group / Hedgerow to be PART-REMOVED**

9

N

Rev B	Updated redline boundary (Rev F) and Parameter Plan (Rev Q)	11.09.2025
Rev A	Issue to client	21.08.2025
Rev	Description	Date

SEED

SEED Arboriculture Ltd
Suite F6.1, Adelphi Mill, Bollington, Cheshire, SK10 5JB
www.seed-arb.co.uk

PROJECT
Growing Baldock


TITLE
Arboricultural Impact Plan (Overview)

DRAWING REF
1827-AIP-009-B

DRAWING NO
009

SCALE
1:5000 @ A1

REVISION
Rev B

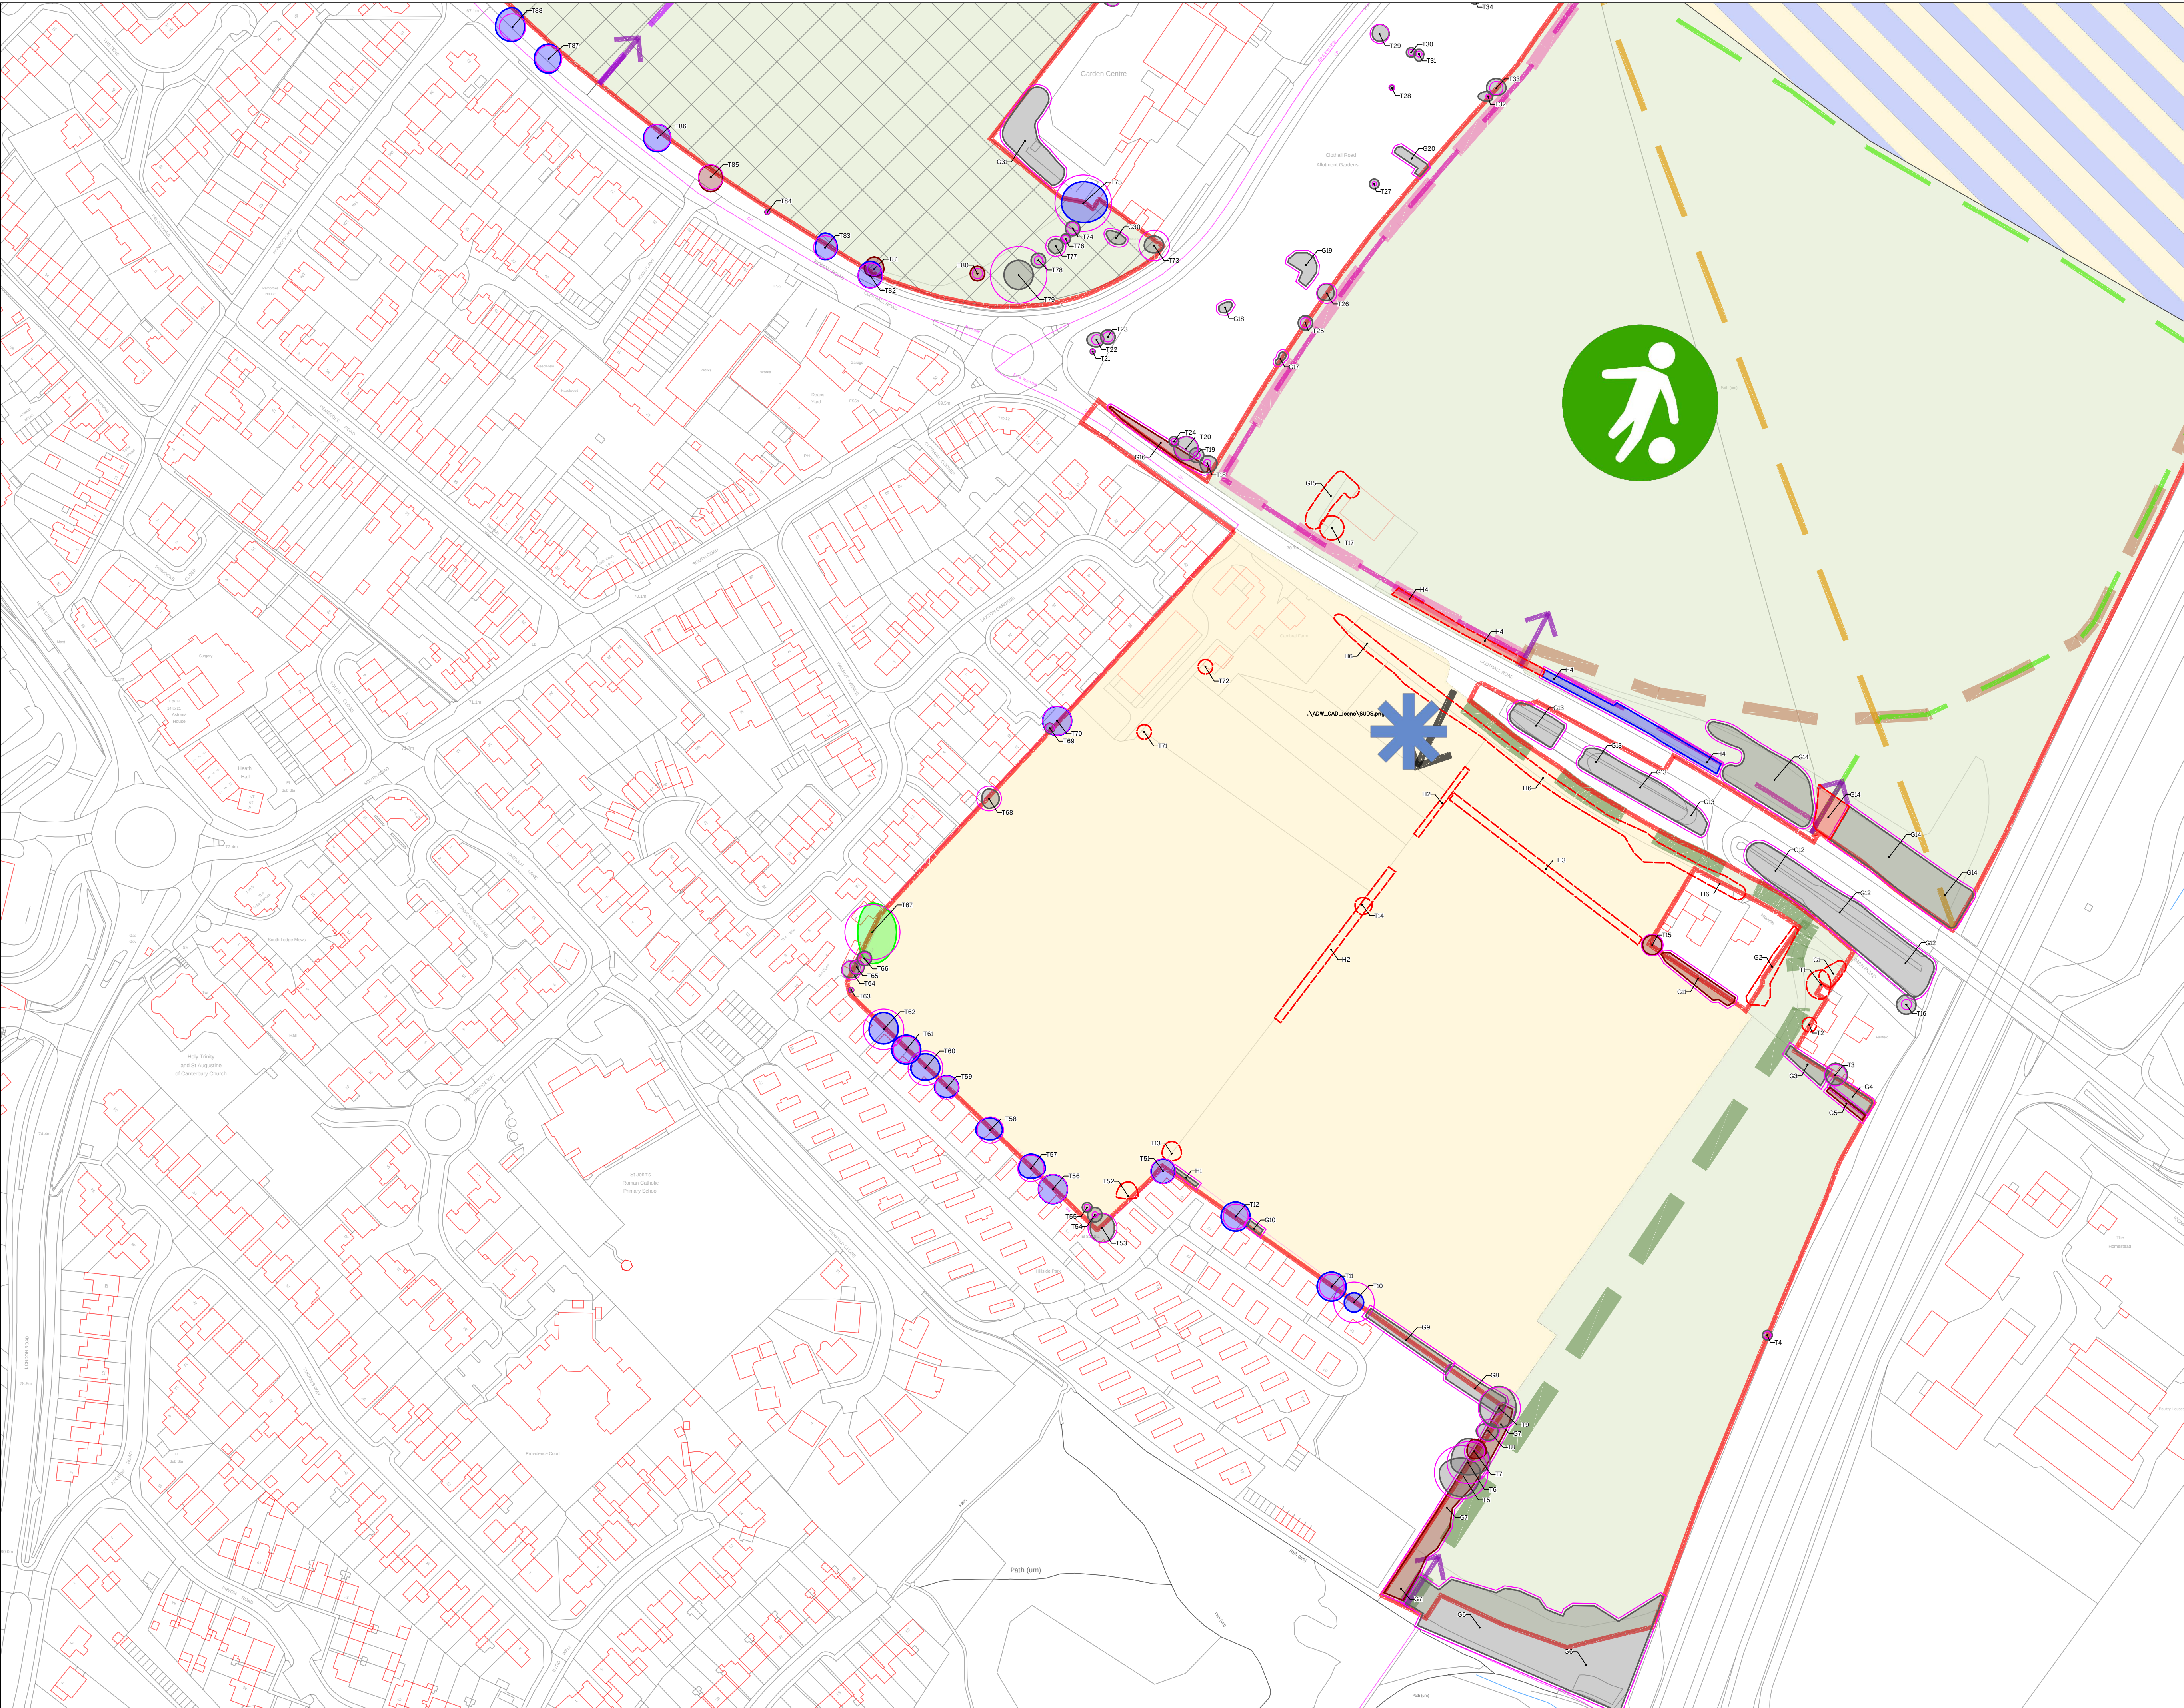

KEY.

Trees / Groups / Hedgerows


- Canopy Spread
- Tree Stem
- Root Protection Area (RPA)

- A Category Tree**
(High quality / retention value)
- B Category Tree**
(Moderate quality / retention value)
- C Category Tree**
(Low quality / retention value)
- U Category Tree**
(No remaining retention value)

ARBORICULTURAL IMPACT

- Tree / Group to be REMOVED**
- Group / Hedgerow to be PART-REMOVED**

10

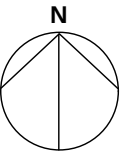

Rev	Description	Date
Rev B	Updated redline boundary (Rev F) and Parameter Plan (Rev Q)	11.09.2025
Rev A	Issue to client	21.08.2025
Rev		



SEED Arboriculture Ltd
Suite F6.1, Adelphi Mill, Bollington, Cheshire, SK10 5JB
www.seed-arb.co.uk

PROJECT
Growing Baldock

TITLE
Arboricultural Impact Plan (1 of 8)

DRAWING REF
1827-AIP-010-B

DRAWING NO
010

SCALE
1:1250 @ A1

REVISION
Rev B



Rev B	Updated redline boundary (Rev F) and Parameter Plan (Rev Q)	11.09.2025
Rev A	Issue to client	21.08.2025
Rev	Description	Date



SEED Arboriculture Ltd
Suite F6.1, Adelphi Mill, Bollington, Cheshire, SK10 5JB
www.seed-arb.co.uk

PROJECT
Growing Baldock

TITLE
Arboricultural Impact Plan (4 of 8)

DRAWING REF
1827-AIP-013-B

DRAWING NO
013

SCALE
1:1250 @ A1

REVISION
Rev B



Rev B	Updated redline boundary (Rev F) and Parameter Plan (Rev Q)	11.09.2025
Rev A	Issue to client	21.08.2025
Rev	Description	Date



SEED Arboriculture Ltd
Suite F6.1, Adelphi Mill, Bollington, Cheshire, SK10 5JB
www.seed-arb.co.uk


PROJECT
Growing Baldock

TITLE
Arboricultural Impact Plan (5 of 8)


DRAWING REF	DRAWING NO
1827-AIP-014-B	014

SCALE
1:1250 @ A1

REVISION
Rev B

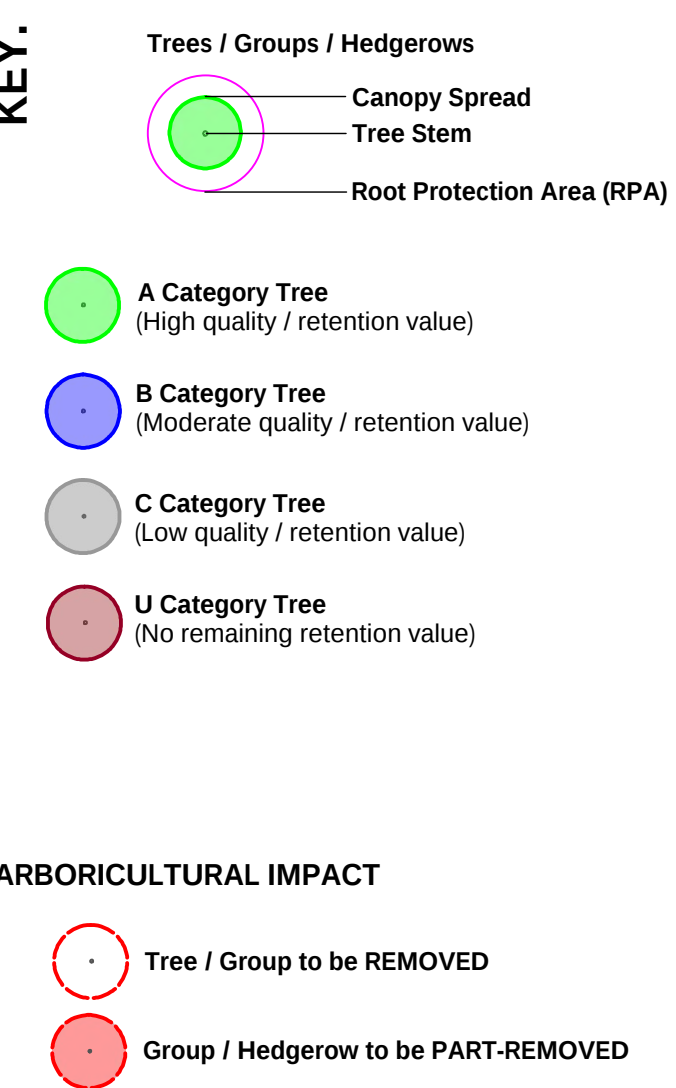

- Tree / Group to be REMOVED
- Group / Hedgerow to be PART-REMOVED

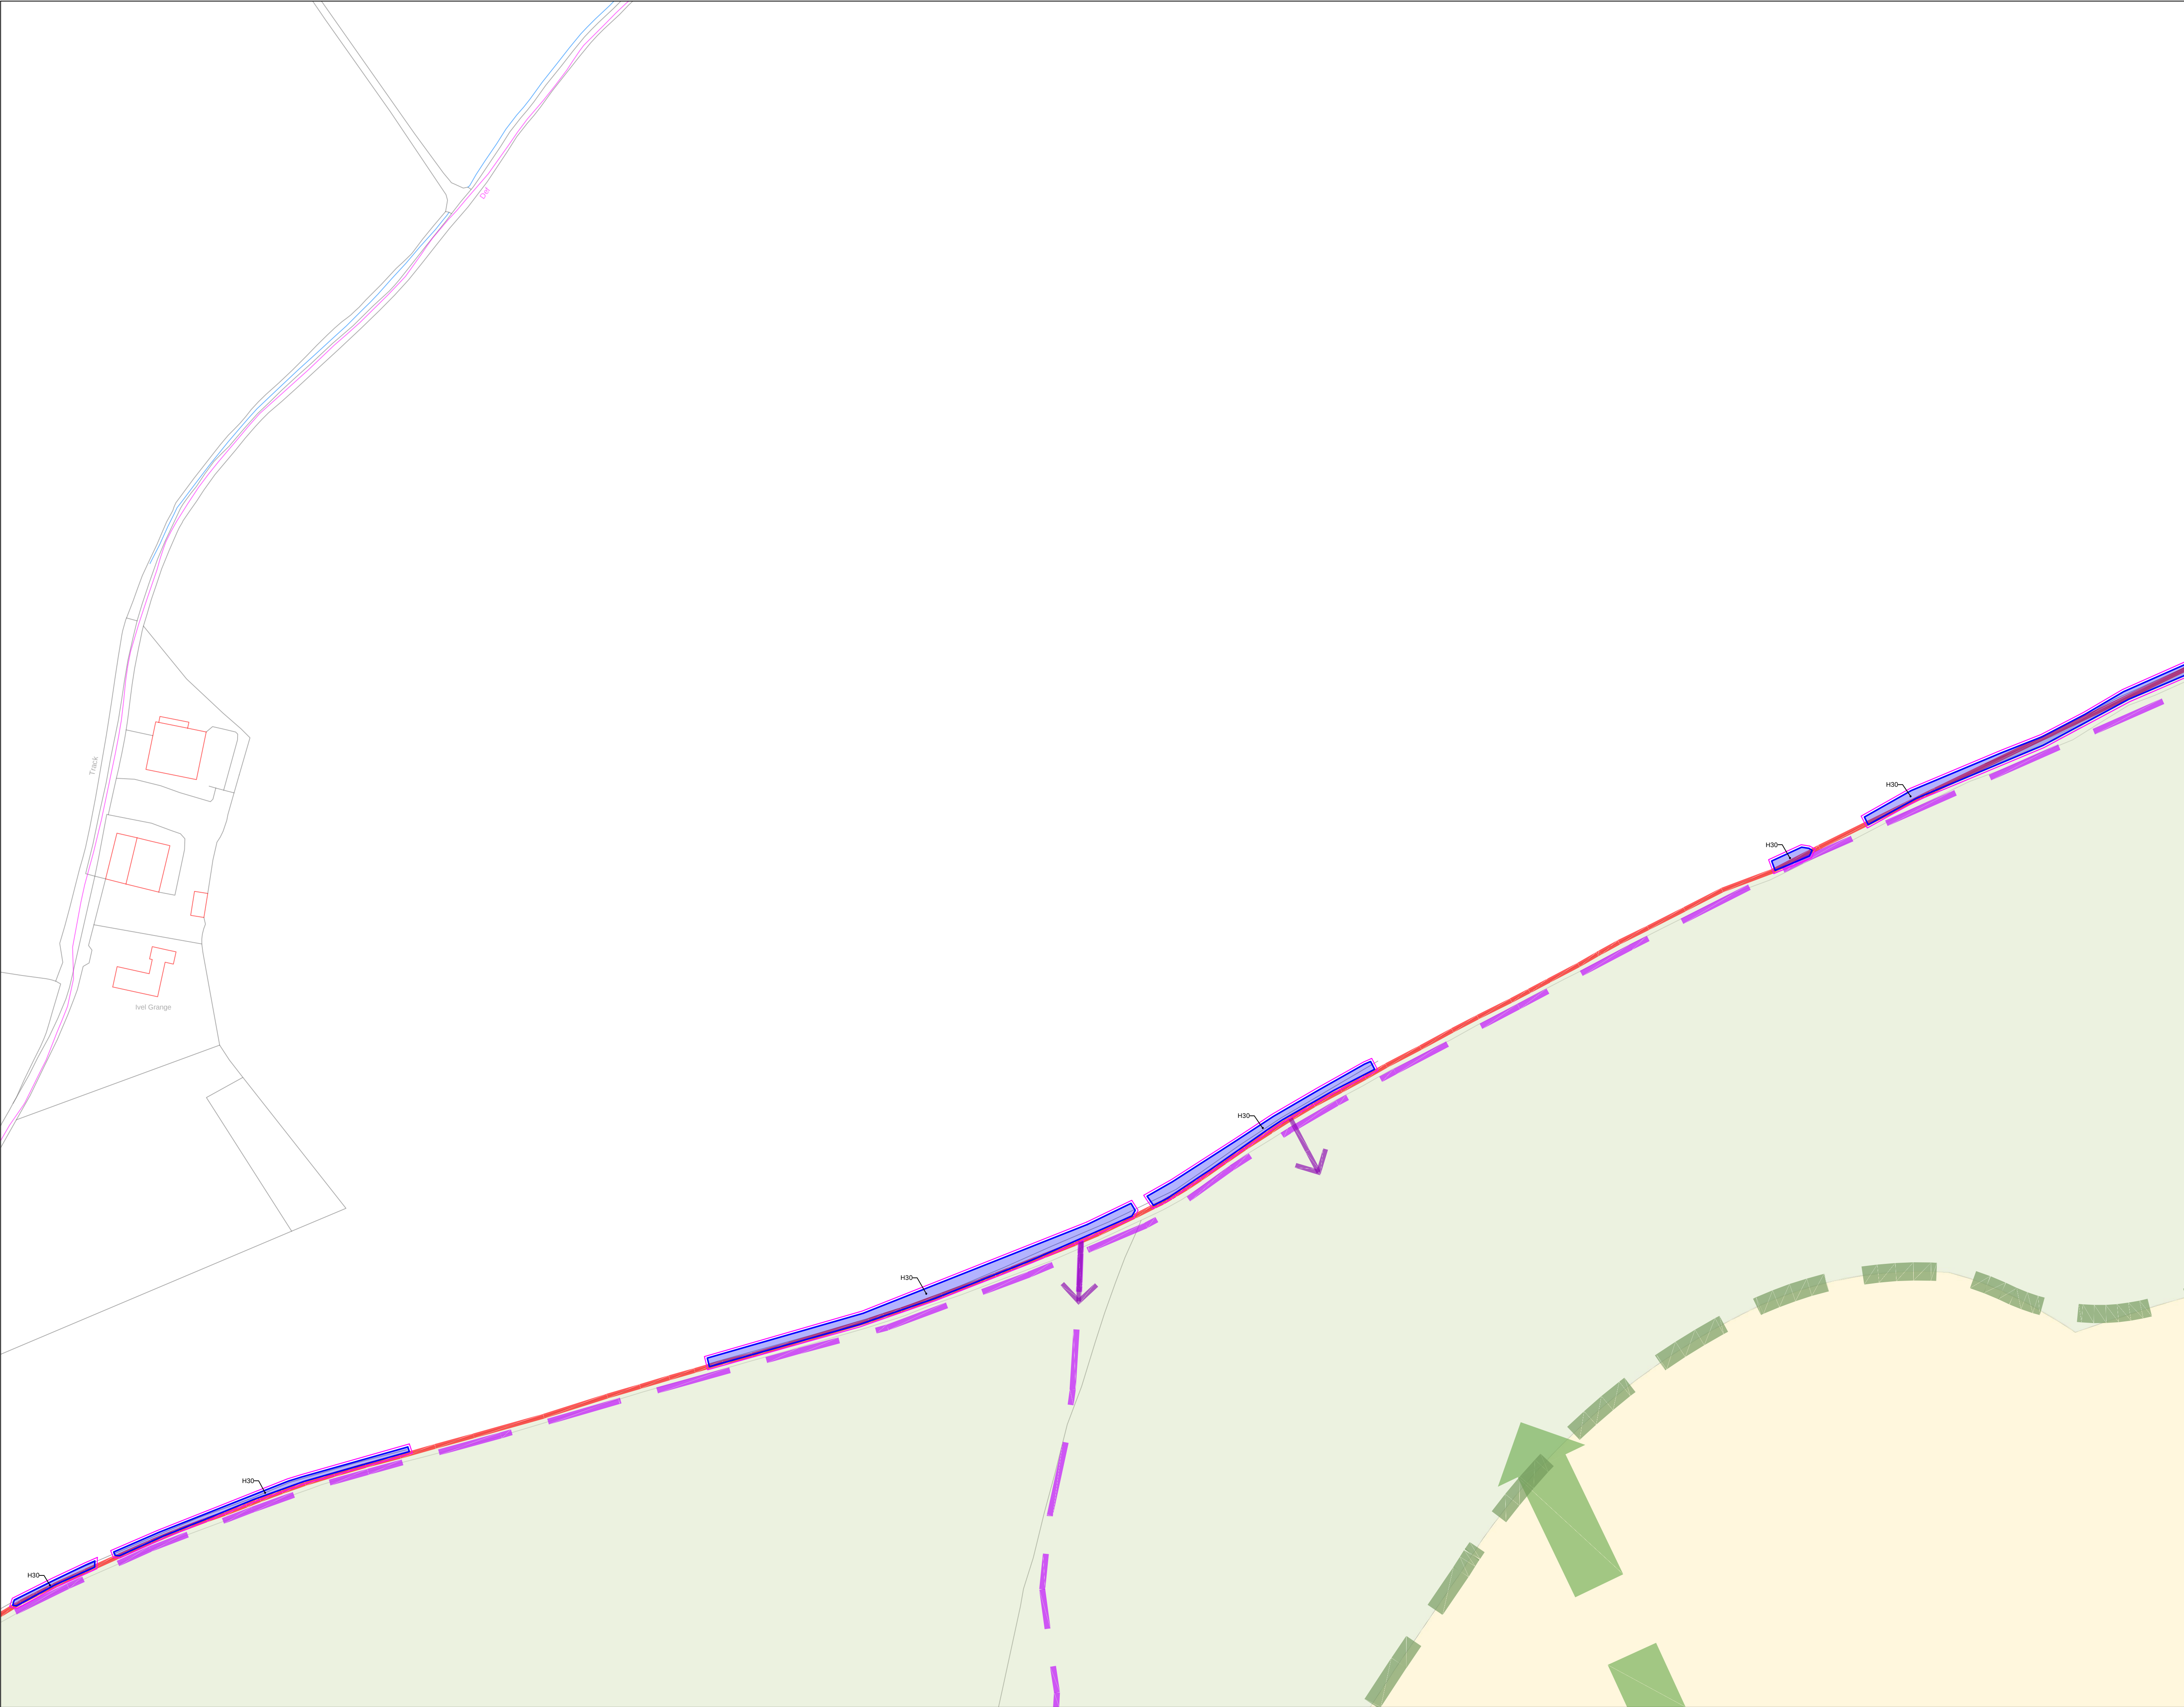

KEY.

Trees / Groups / Hedgerows

Canopy Spread

Tree Stem

Root Protection Area (RPA)

A Category Tree

(High quality / retention value)

B Category Tree

(Moderate quality / retention value)

C Category Tree

(Low quality / retention value)

U Category Tree


(No remaining retention value)

ARBORICULTURAL IMPACT

Tree / Group to be REMOVED

Group / Hedgerow to be PART-REMOVED

16

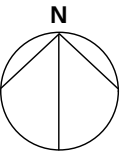

Rev B	Updated redline boundary (Rev F) and Parameter Plan (Rev Q)	11.09.2025
Rev A	Issue to client	21.08.2025
Rev	Description	Date



SEED Arboriculture Ltd
Suite F6.1, Adelphi Mill, Bollington, Cheshire, SK10 5JB
www.seed-arb.co.uk

PROJECT
Growing Baldock


TITLE
Arboricultural Impact Plan (7 of 8)

DRAWING REF
1827-AIP-016-B

DRAWING NO
016

SCALE
1:1250 @ A1

REVISION
Rev B

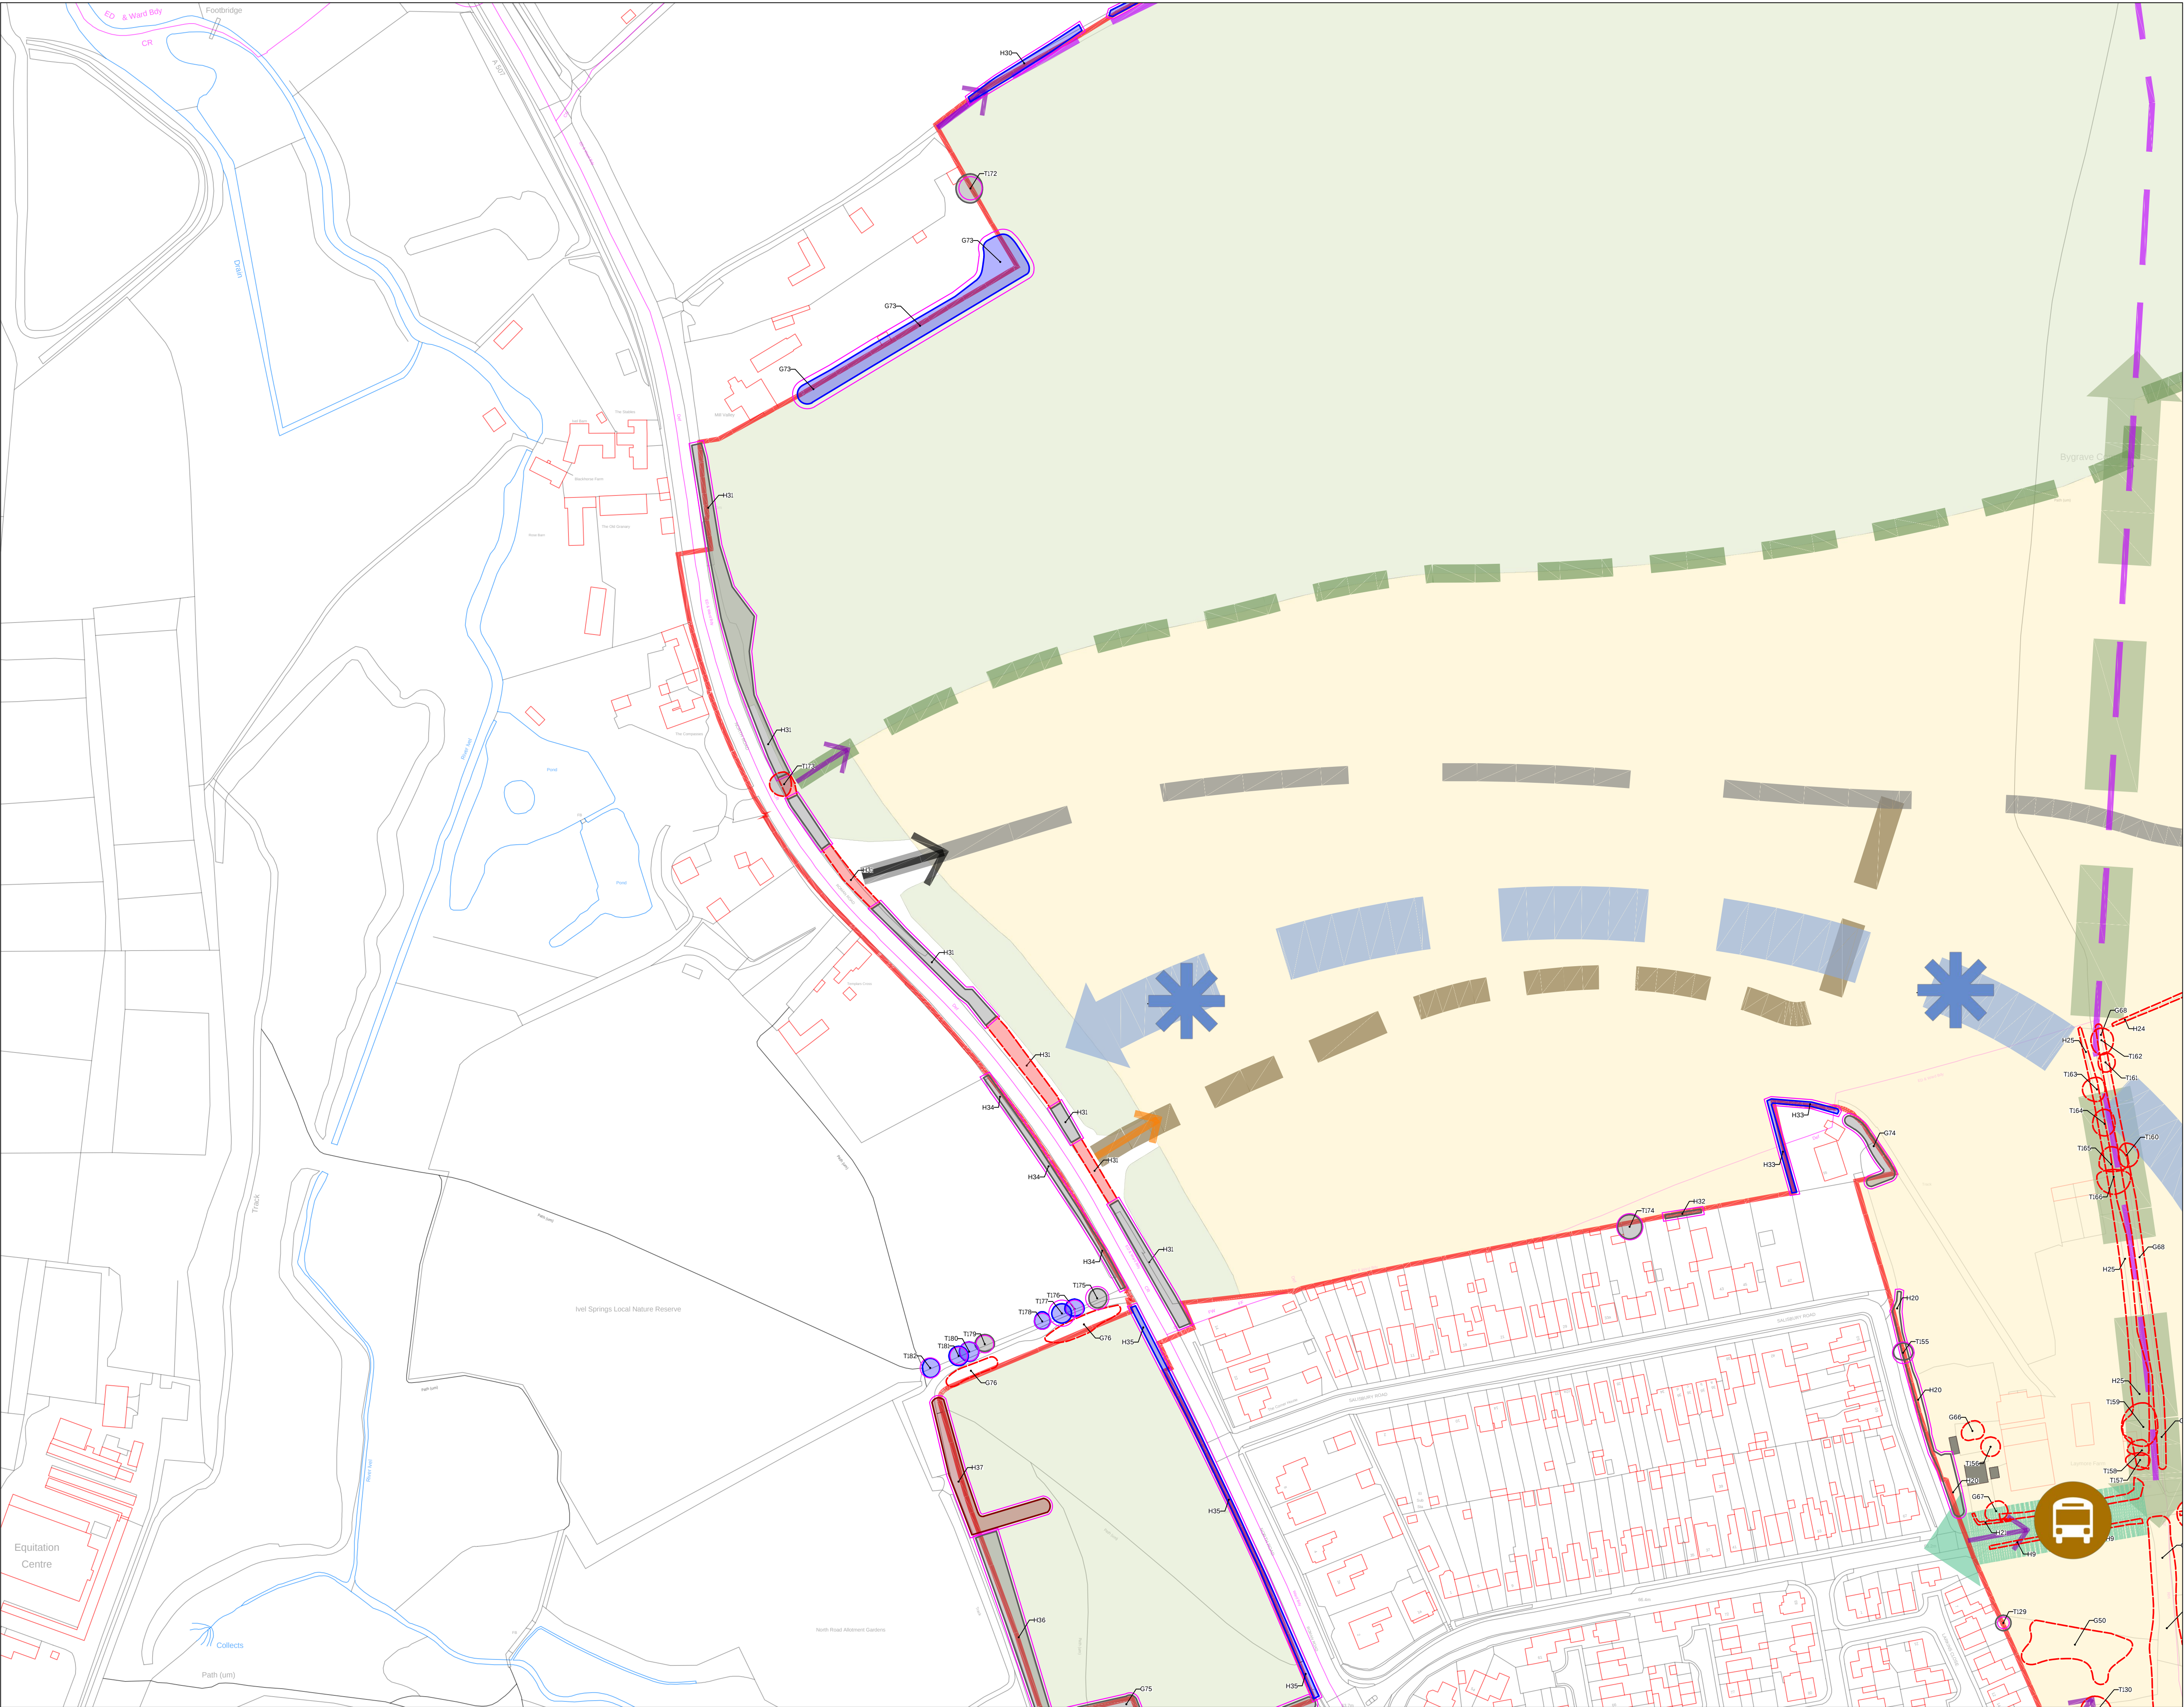

KEY.

Trees / Groups / Hedgerows

Canopy Spread

Tree Stem

Root Protection Area (RPA)A Category Tree
(High quality / retention value)**ARBORICULTURAL IMPACT**Tree / Group to be REMOVED

Rev B	Updated redline boundary (Rev F) and Parameter Plan (Rev Q)	11.09.2025
Rev A	Issue to client	21.08.2025
Rev	Description	Date

SEED

SEED Arboriculture Ltd

Suite F6.1, Adelphi Mill, Bollington, Cheshire, SK10 5JB

www.seed-arb.co.uk

PROJECT
Growing Baldock

TITLE
Arboricultural Impact Plan (8 of 8)

DRAWING REF
1827-AIP-017-B

DRAWING NO
017

SCALE
1:1250 @ A1

REVISION
Rev B